


A10
11-21-16

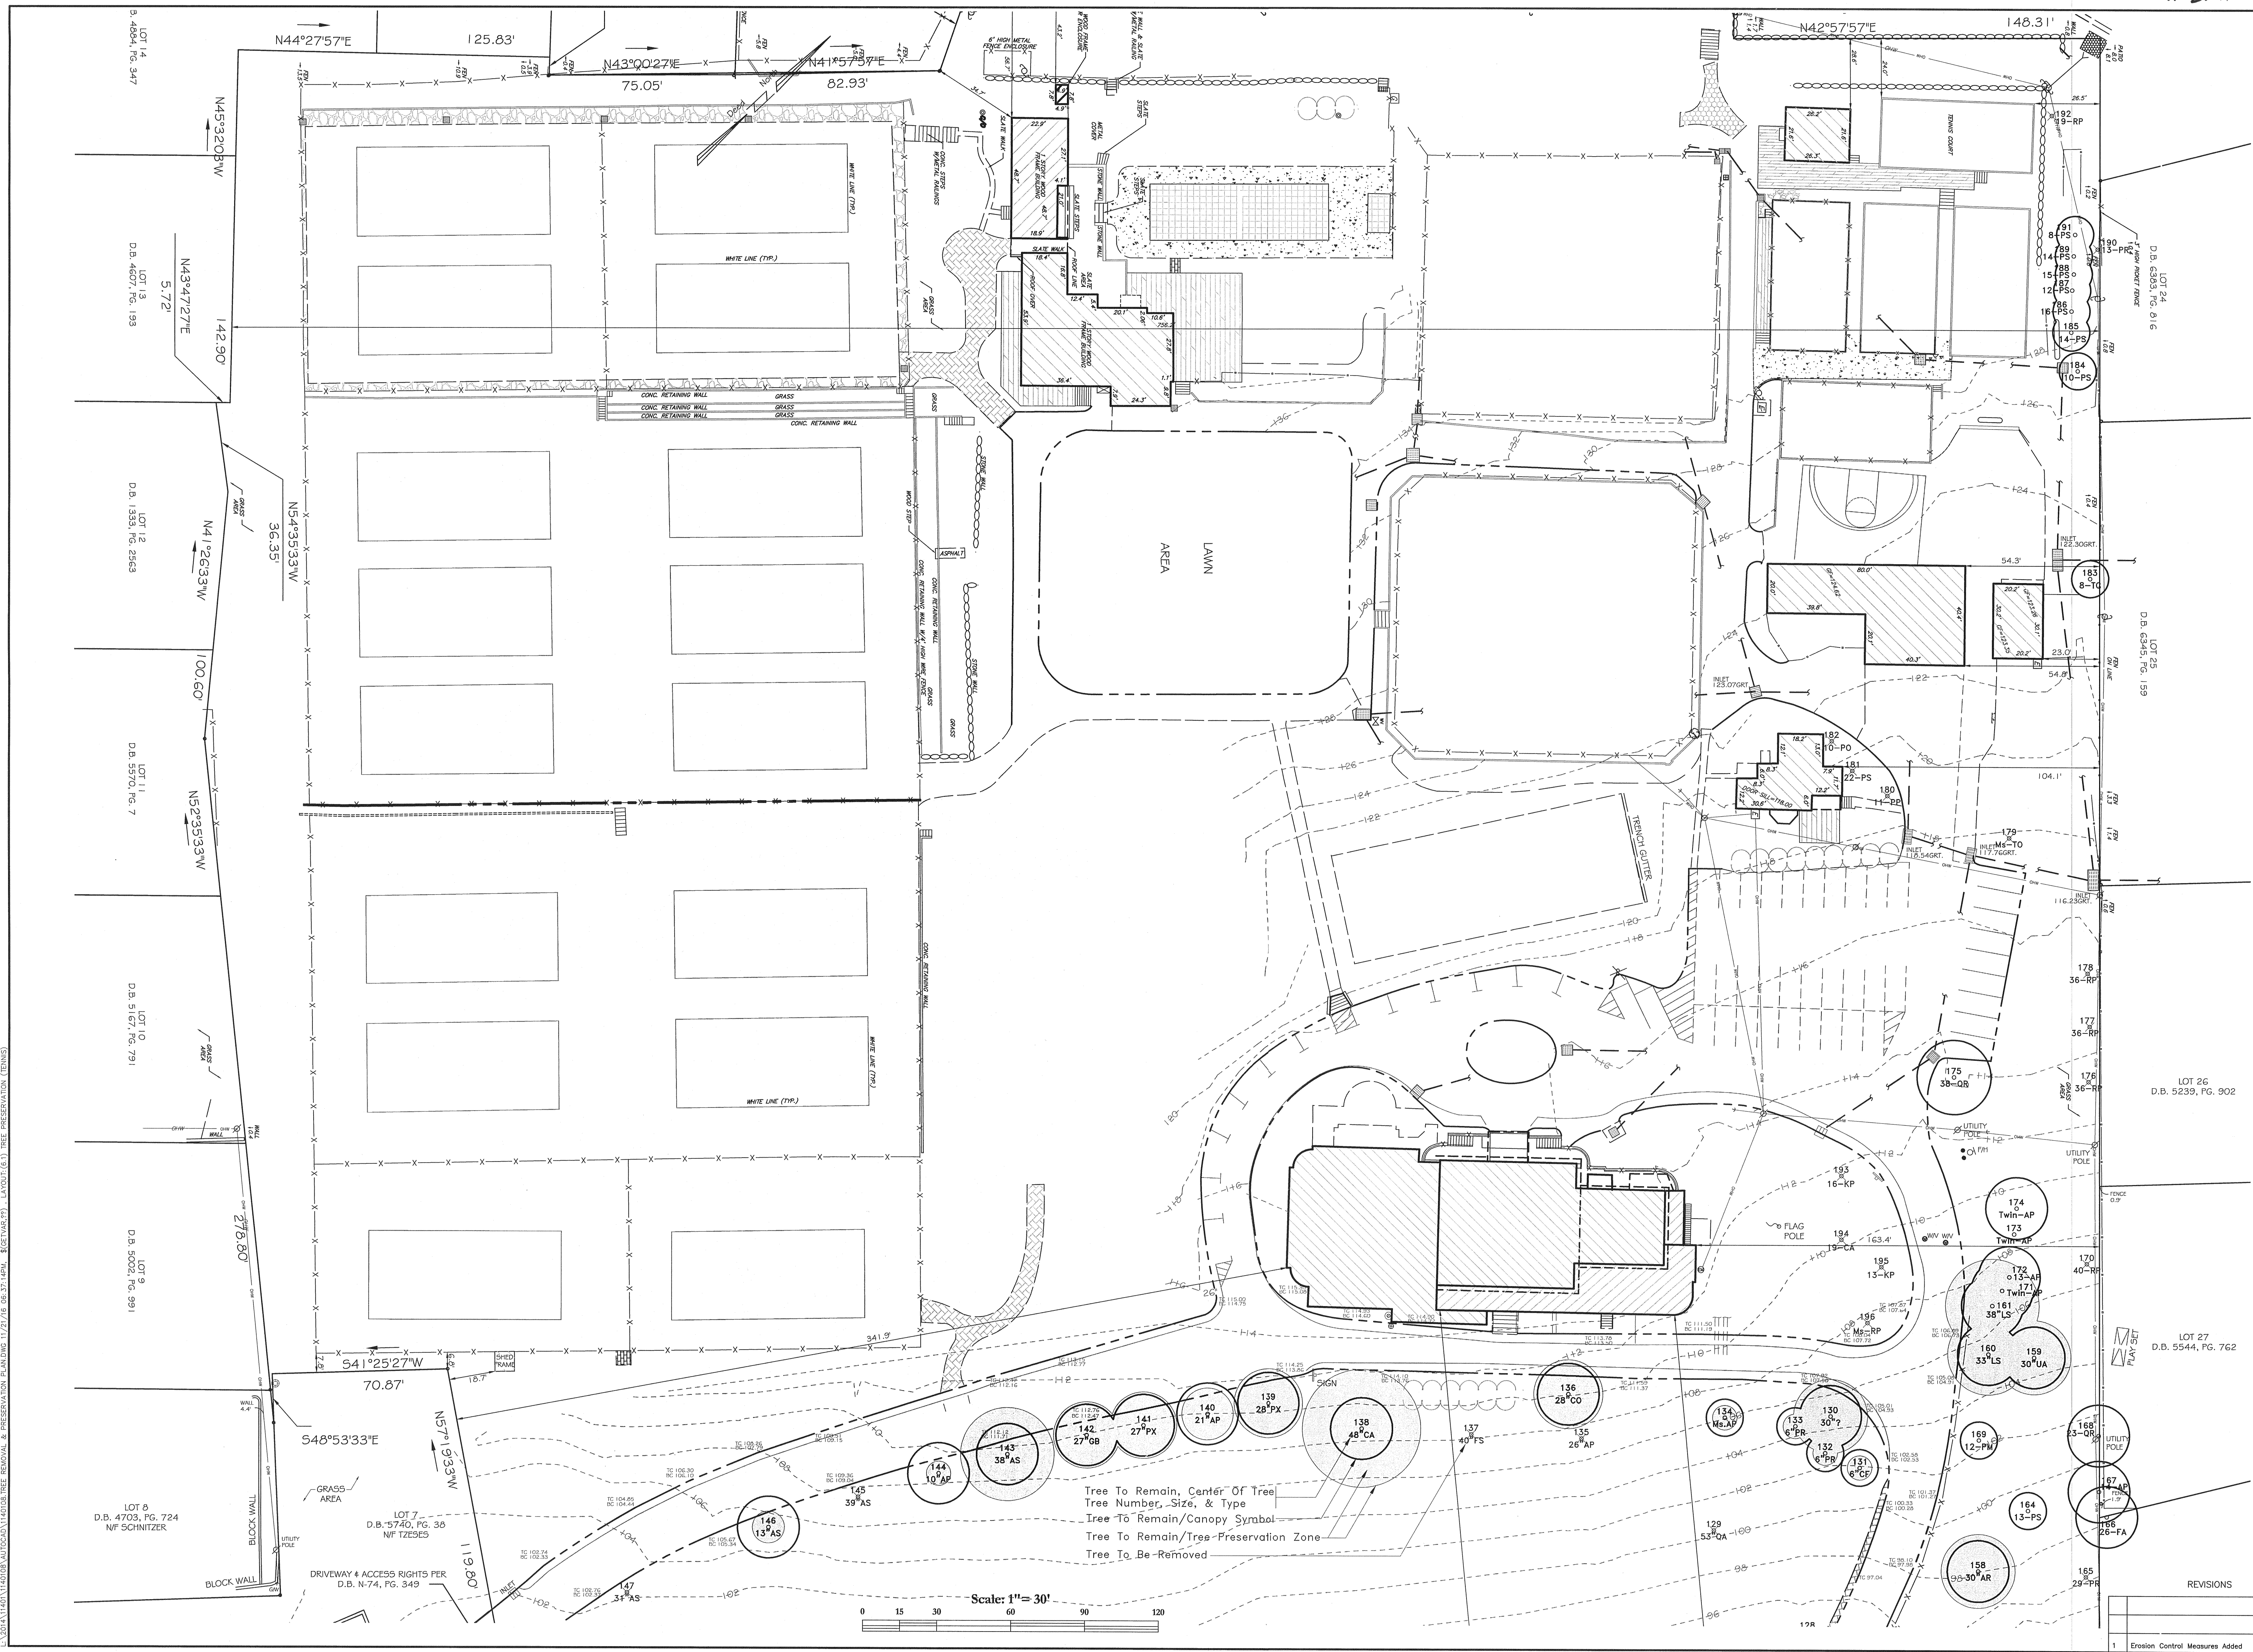

LEGEND	
EXISTING	PROPOSED
Property Line	Property Line
Right of Way Line	Right of Way Line
Easement	Easement
Road Centerline	Road Centerline
Spot Elevations	Spot Elevations
Contour	Contour
Building	Building
Roadway Pavement	Roadway Pavement
Overflow Parking	Overflow Parking
Topsoil & Seed	Topsoil & Seed
Granite Block Curb	Granite Block Curb
Depressed Curb	Depressed Curb
Edge of Pavement	Edge of Pavement
Wall	Wall
Fence	Fence
Guide Rail	Guide Rail
Silt Fence	Silt Fence
Sanitary Sewer & Manhole	Sanitary Sewer & Manhole
Storm Sewer & Manhole	Storm Sewer & Manhole
Inlet	Inlet
Inlet Protection	Inlet Protection
Cleanout	Cleanout
Gas Connection	Gas Connection
Water Connection	Water Connection
Fire Hydrant	Fire Hydrant
Utility Pole	Utility Pole
Light Pole	Light Pole
Sign	Sign
Water Valve	Water Valve
Gas Valve	Gas Valve

THE VILLAS AT
ORANGE LAWN


BRIAN S. CONWAY
New Jersey Professional Landscape Architect No. A500661

TREE REMOVAL &
TREE PRESERVATION PLAN
(TENNIS CLUB)

305 RIDGEWOOD ROAD NORTH
TAX LOT 6, BLOCK 1304

TOWNSHIP OF SOUTH ORANGE
ESSEX COUNTY, NJ

CASEY &

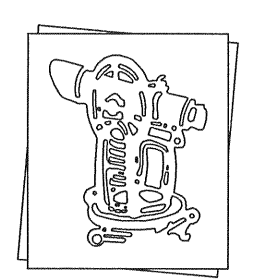

KELLER
INCORPORATED

NJ State Board of Professional Engineers & Land
Surveyors Certificate of Authorization # 240427985400

LICENSED PROFESSIONAL
CIVIL ENGINEERS
LAND SURVEYORS
PLANNERS

258 Main Street, PO Box 191
Millburn, New Jersey 07041
973-379-3280 Fax: 973-379-7993

MICHAEL T. LANZAFAMA

Michael Lanzafama
New Jersey Professional Engineer/Land Surveyor No. 30084
New Jersey Professional Planner No. 0203503

REFERENCE	MTL CHK. BY	PM DRAWN BY
2052	CAD	DWG. NO.
MAP NO.	FIELD BOOK	6.1
1140108	1"=30'	SCALE
JOB NO.		

REVISIONS	
1	Erosion Control Measures Added
10-11-16	