



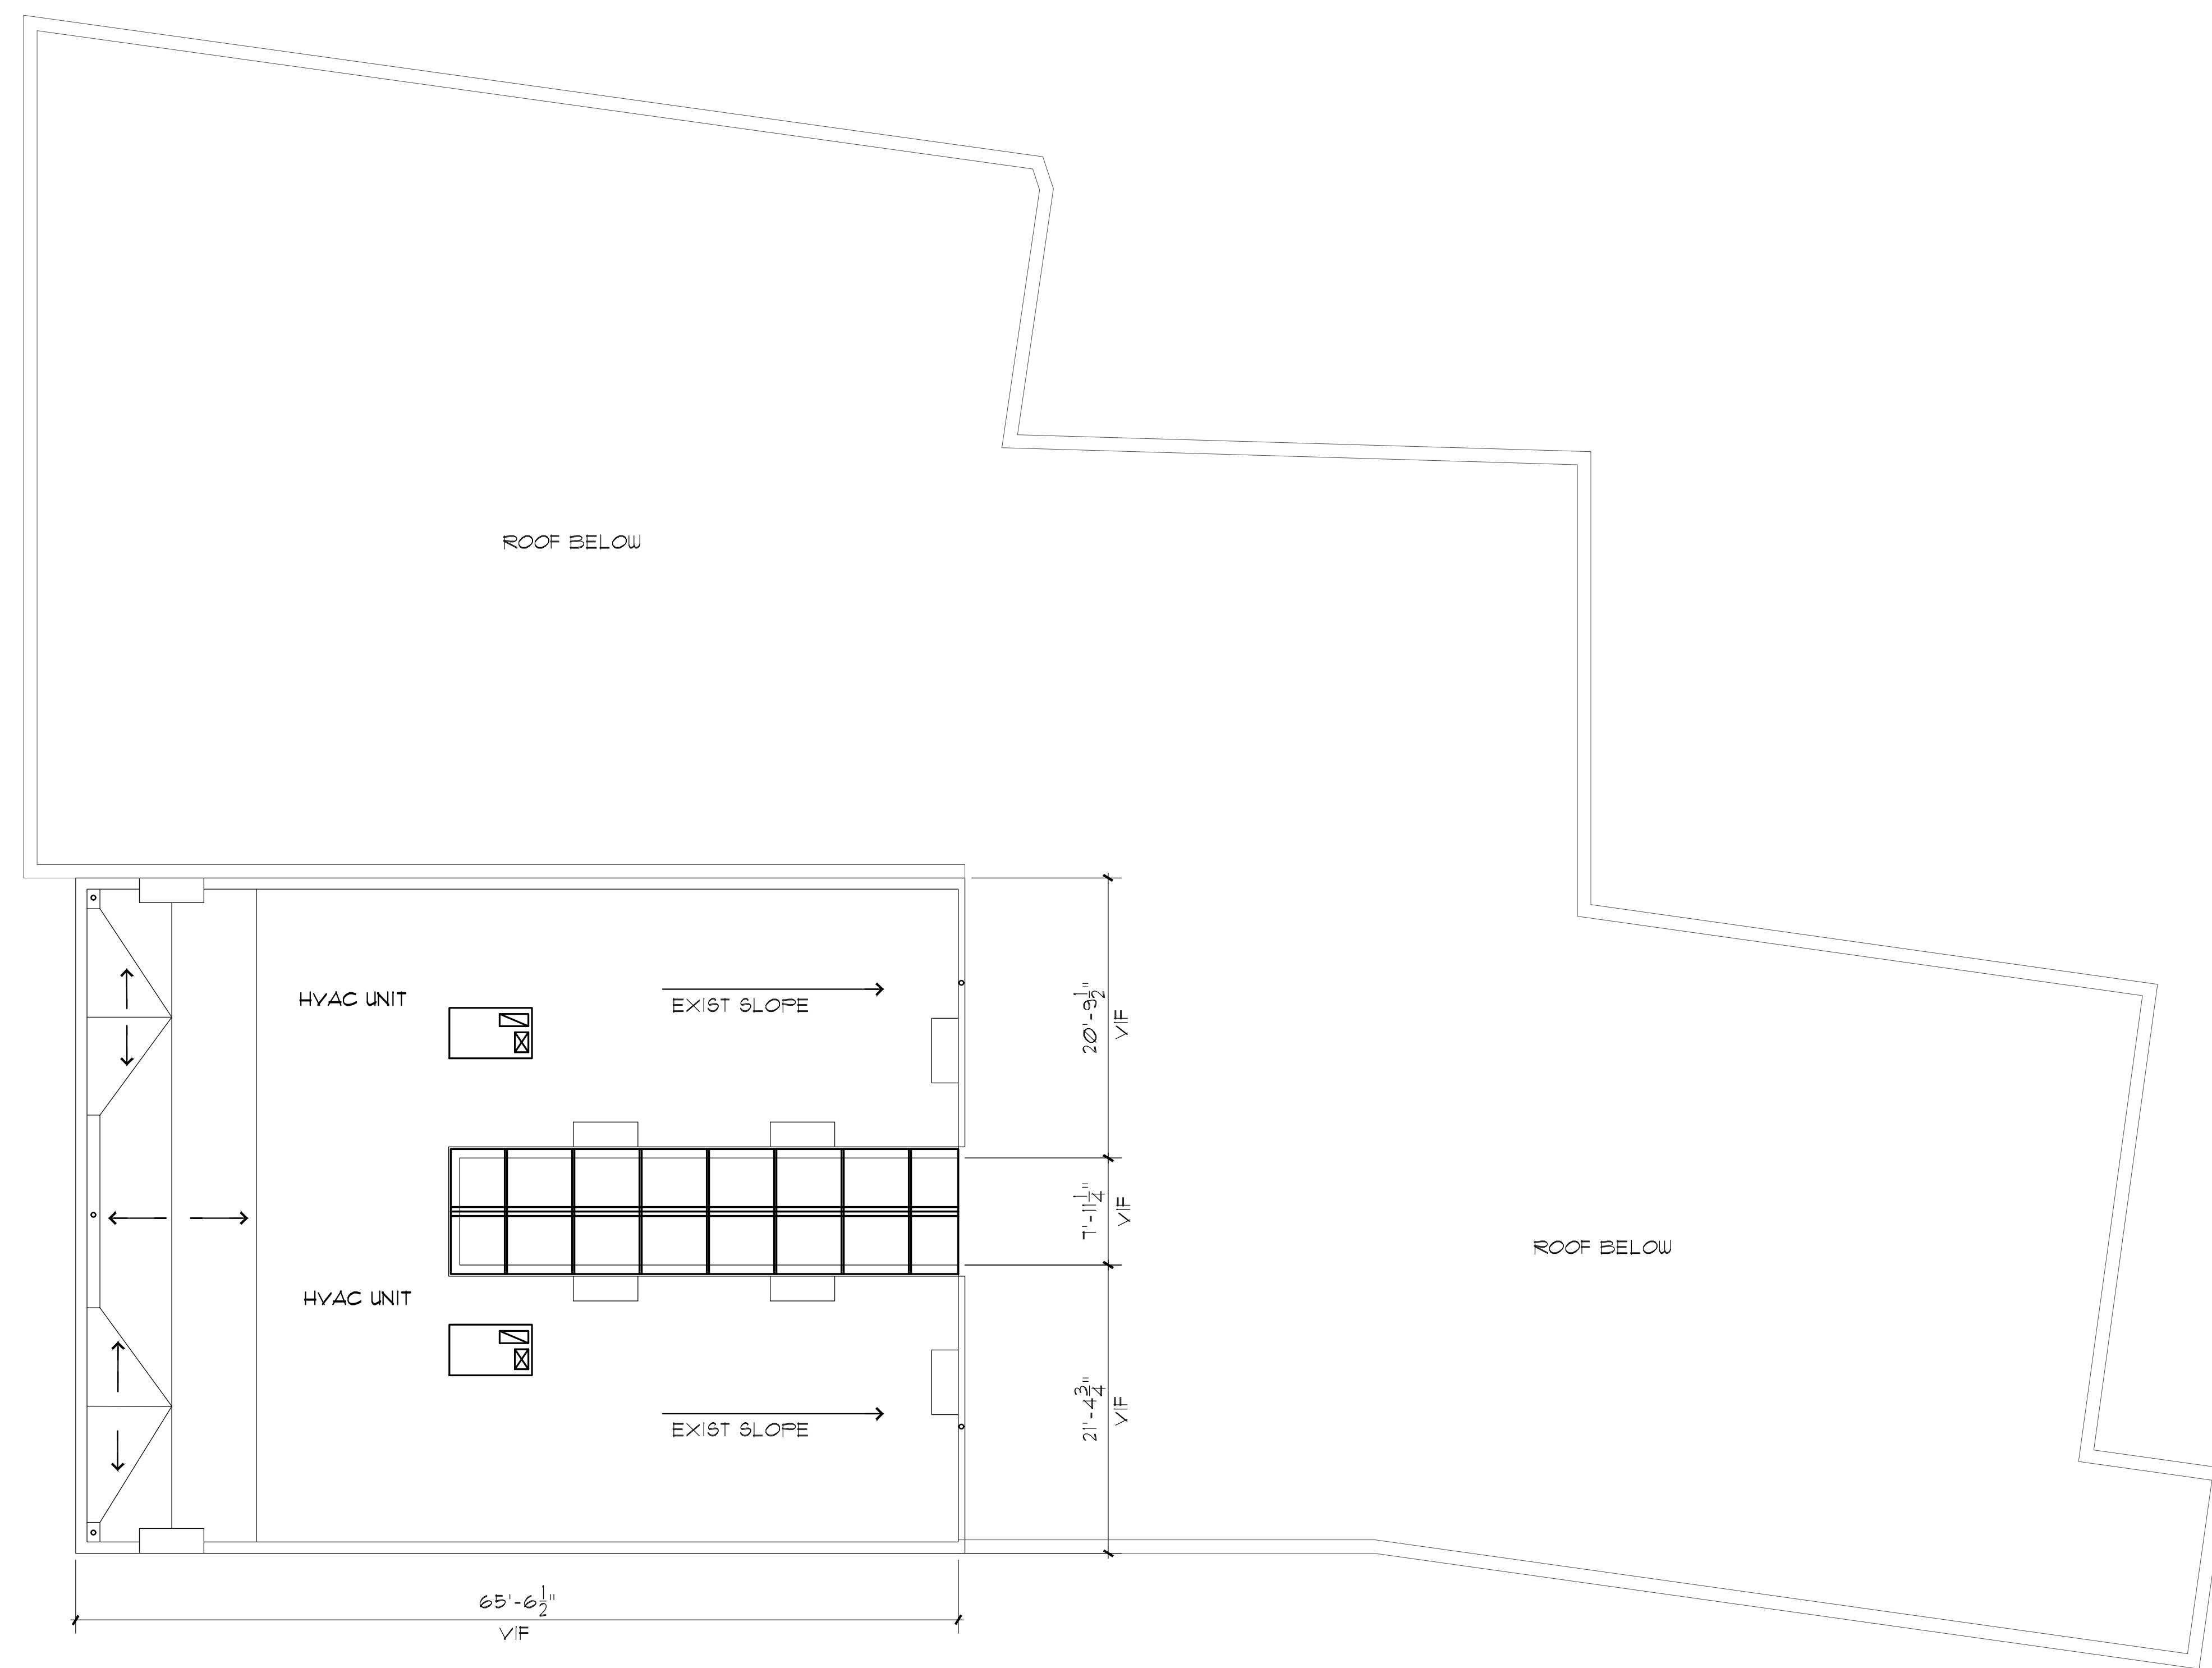

01 ROOF PLAN
SCALE: 1/8"=1'-0"

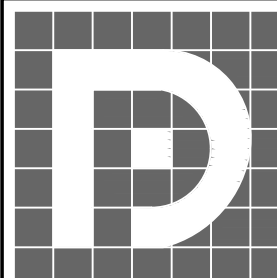

**THE
DIETZ
PARTNERSHIP**
90 East Halsey Road, Suite 201 • Parsippany, New Jersey 07054 • (973) 884 - 7400
ARCHITECTS

COPYRIGHT © 2007
THE DIETZ PARTNERSHIP
THESE DRAWINGS OR PARTS
THEREOF, MAY NOT BE
REPRODUCED, IN ANY FORM,
BY ANY METHOD, FOR ANY
PURPOSE, WITHOUT WRITTEN
CONSENT FROM
THE DIETZ PARTNERSHIP

**PROPOSED 2ND & 3RD FLOOR
SHARED OFFICE CONVERSION:
1 SOUTH ORANGE AVENUE
work MOZAIC
SOUTH ORANGE, NEW JERSEY**

CHARLES P. DIETZ
ARCHITECT REGISTRATION
NO. - 10816

DATE: 04-26-19 SIGNED

DESIGNED BY:	ISSUE LOG			SCALE:
CPD	NO.	DATE	DESCRIPTION	AS NOTED
DRAWN BY:		04-15-19	ISSUED FOR SITE PLAN APPROVAL	DATE:
PD		04-26-19	ISSUED FOR SITE PLAN APPROVAL	04-15-19
CHECKED BY:		05-16-19	REVISION PER COMPLETENESS HEARING	SHEET NO.:
CPD				
APPROVED BY:				JOB NUMBER:
CPD				18-088

DRAWING TITLE:
ROOF PLAN

SHEET NO.
A-5

