


2 FIRST FLOOR PLAN
Scale: 1/4" = 1'-0"
FIRST FLOOR AREA: 1,725 SF

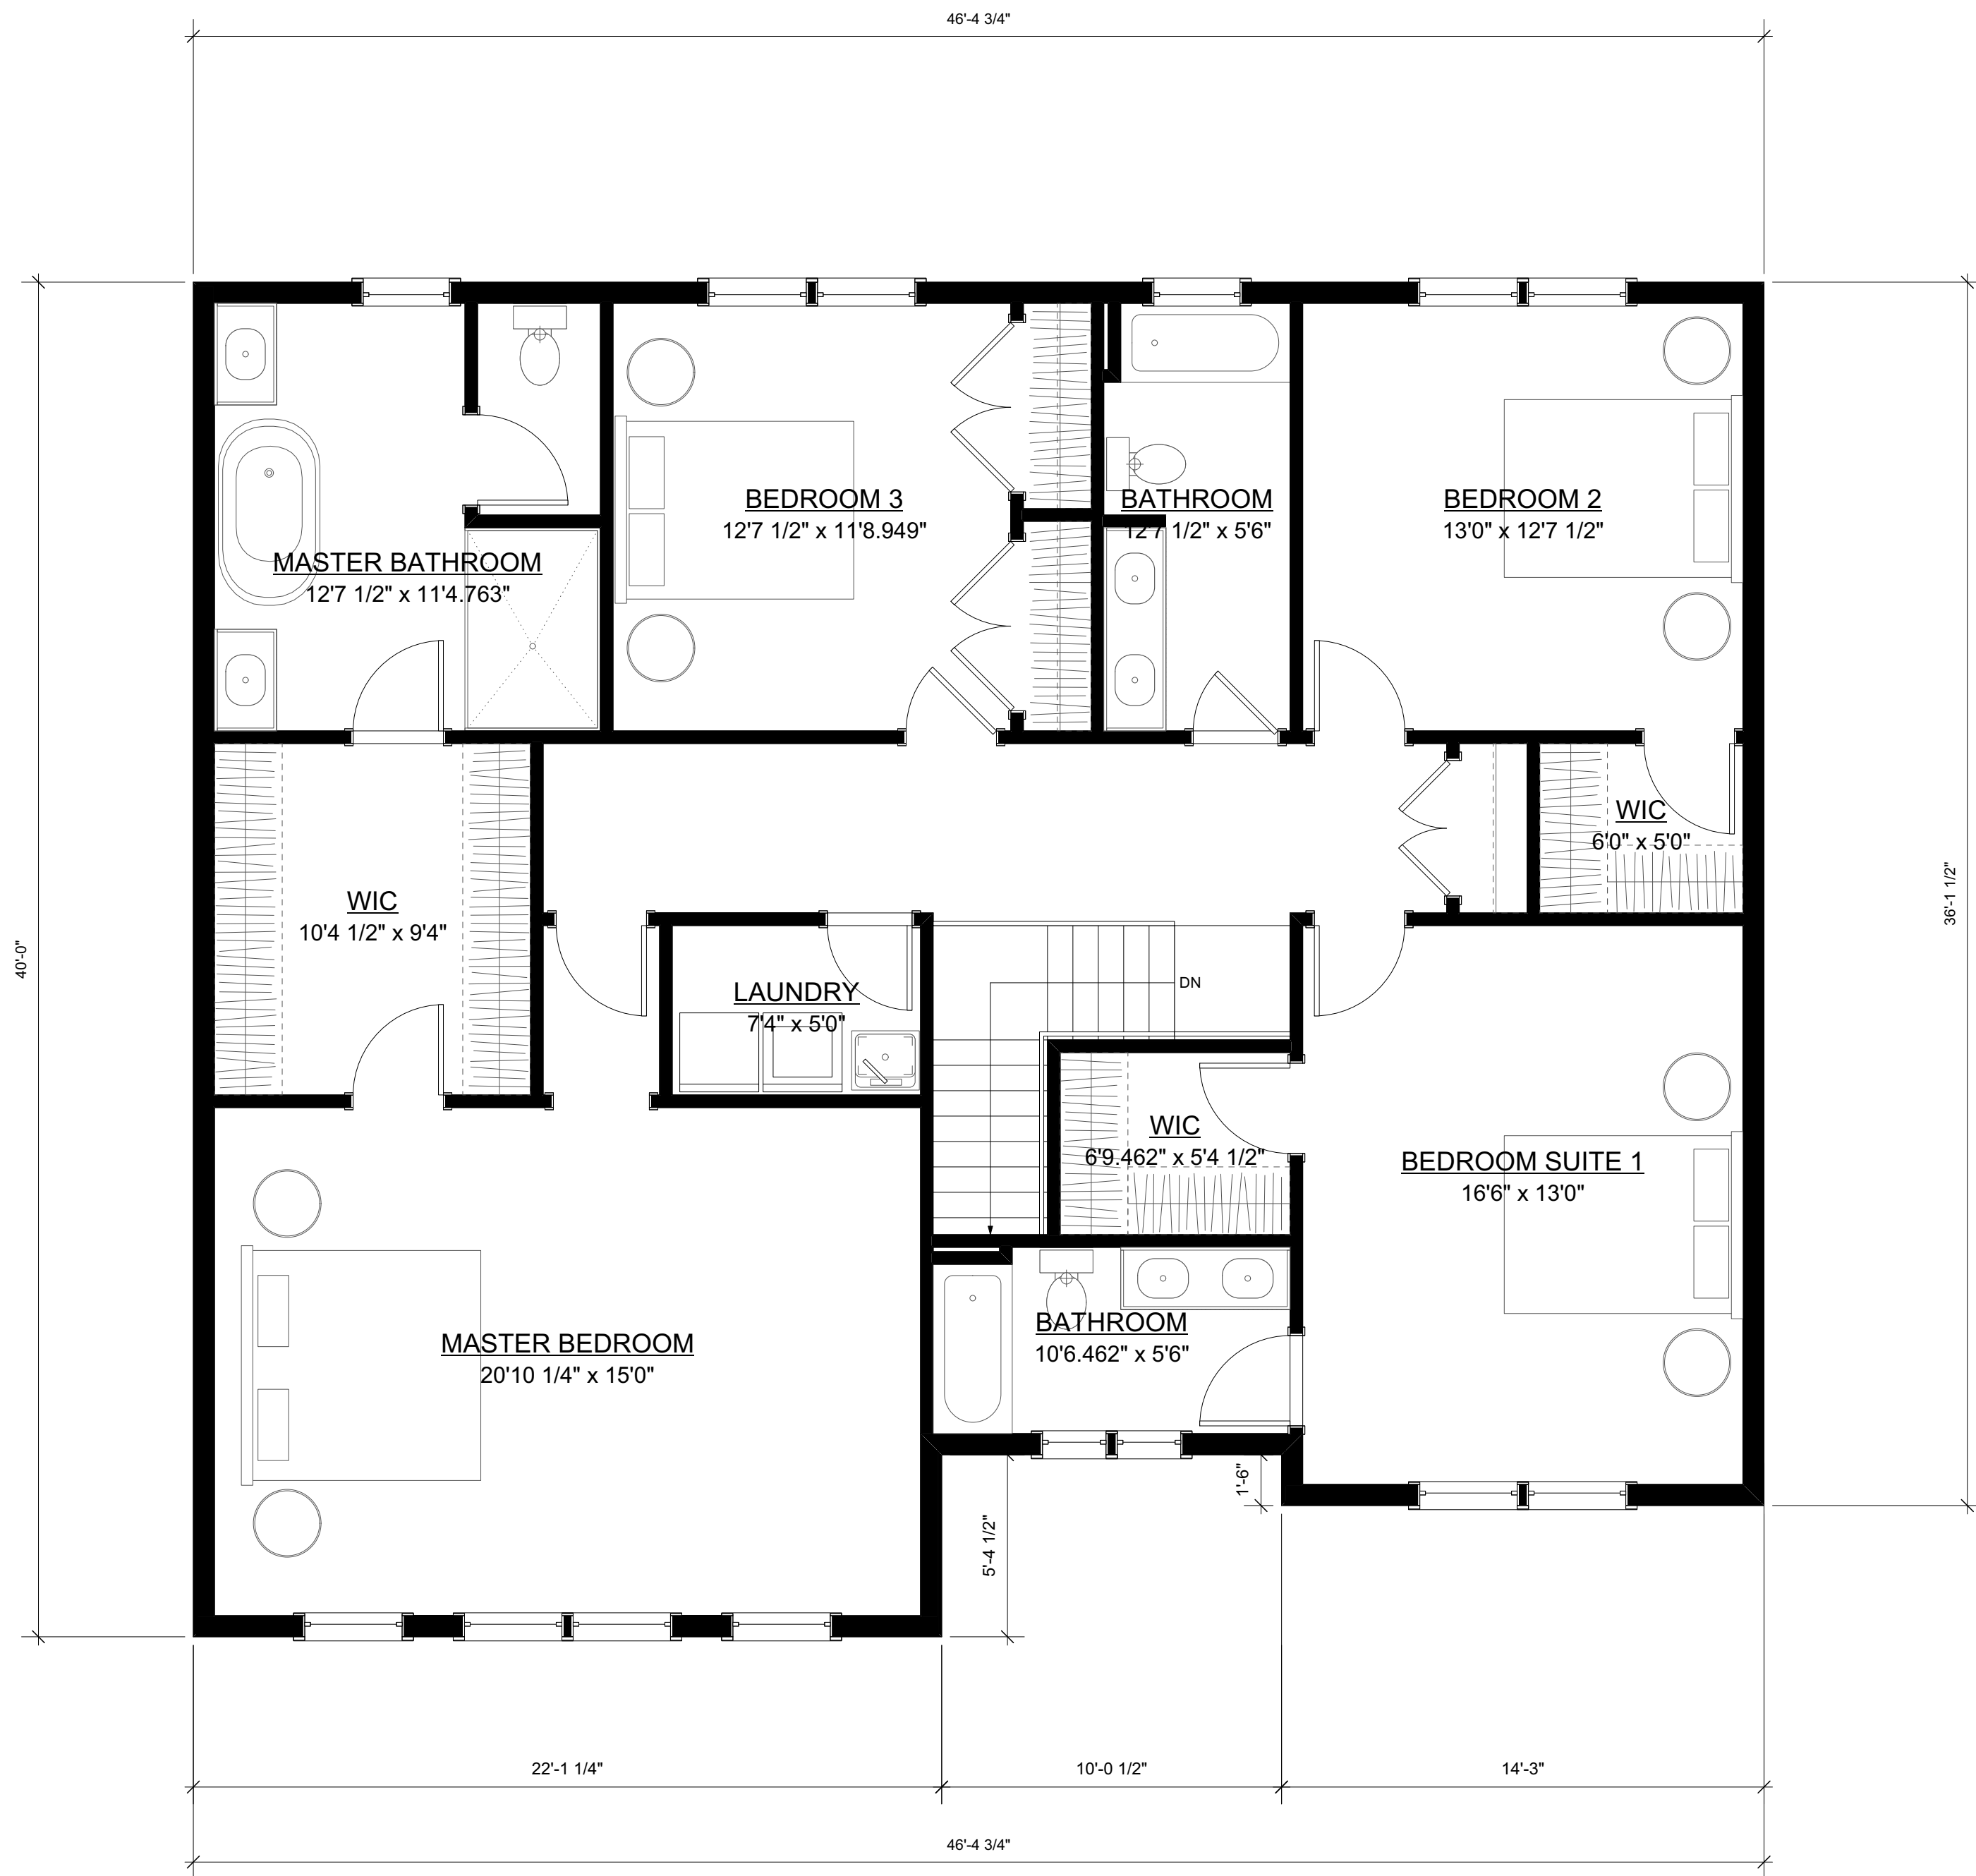

3 SECOND FLOOR PLAN
Scale: 1/4" = 1'-0"
SECOND FLOOR AREA: 1,746 SF

R No. Date Notes

I No. Date Notes

Design Firm	
SPACE & MARK, LLC	
Address: P.O. Box: 55 Berkley Heights, NJ 07922	
Phone: 908.873.3068	
Fax: 908.873.3068	
Email: info@spaceandmark.com	
Website: SpaceandMark.com	
Drawing not valid unless sealed	
Hayk Ekshian R.A. NJ Lic No: 21A101941200	
Prepared For:	Name:
Address:	
Project Title	
RIDGEWOOD RESIDENCE LOT 38 167 N RIDGEWOOD SOUTH ORANGE, NJ	
Project ID	2020096
Project date	2020.10.07
Sheet Date	10.15.2020
Sheet Title	
FLOOR PLANS	
Scale	As Noted
Sheet No.	A-1 of 5

COPYRIGHT ©2014 - 2020 SPACE & MARK, LLC
THIS DRAWING IS FOR THE CLIENT'S USE
SOLELY WITH RESPECT TO THIS PROJECT.
UPON COMPLETION OR TERMINATION OF
THE PROJECT, THE CLIENT'S RIGHT TO USE
THIS DRAWING SHALL CEASE



1 BASEMENT FLOOR PLAN
Scale: 1/4" = 1'-0"

BASEMENT FLOOR AREA: 1,725 SF

R No. Date Notes

I No. Date Notes

Design Firm

SPACE & MARK, LLC

Address: P.O. Box: 55
Berkeley Heights, NJ 07922
Phone: 908.873.3068
Fax: 908.873.3068
Email: info@spaceandmark.com
Website: SpaceandMark.com

Drawing not valid unless sealed

Prepared For:

Name:

Address:

Project Title

RIDGEWOOD
RESIDENCE LOT 38
167 N RIDGEWOOD
SOUTH ORANGE, NJ

Project ID

2020096

Project date

2020.10.07

Sheet Date

10.15.2020

Sheet Title

FLOOR PLANS

Scale

As Noted

Sheet No.

A-2
of
5




1 FRONT ELEVATION
Scale: 1/4" = 1'-0"



2 SIDE ELEVATION
Scale: 1/4" = 1'-0"



3 REAR ELEVATION
Scale: 1/4" = 1'-0"

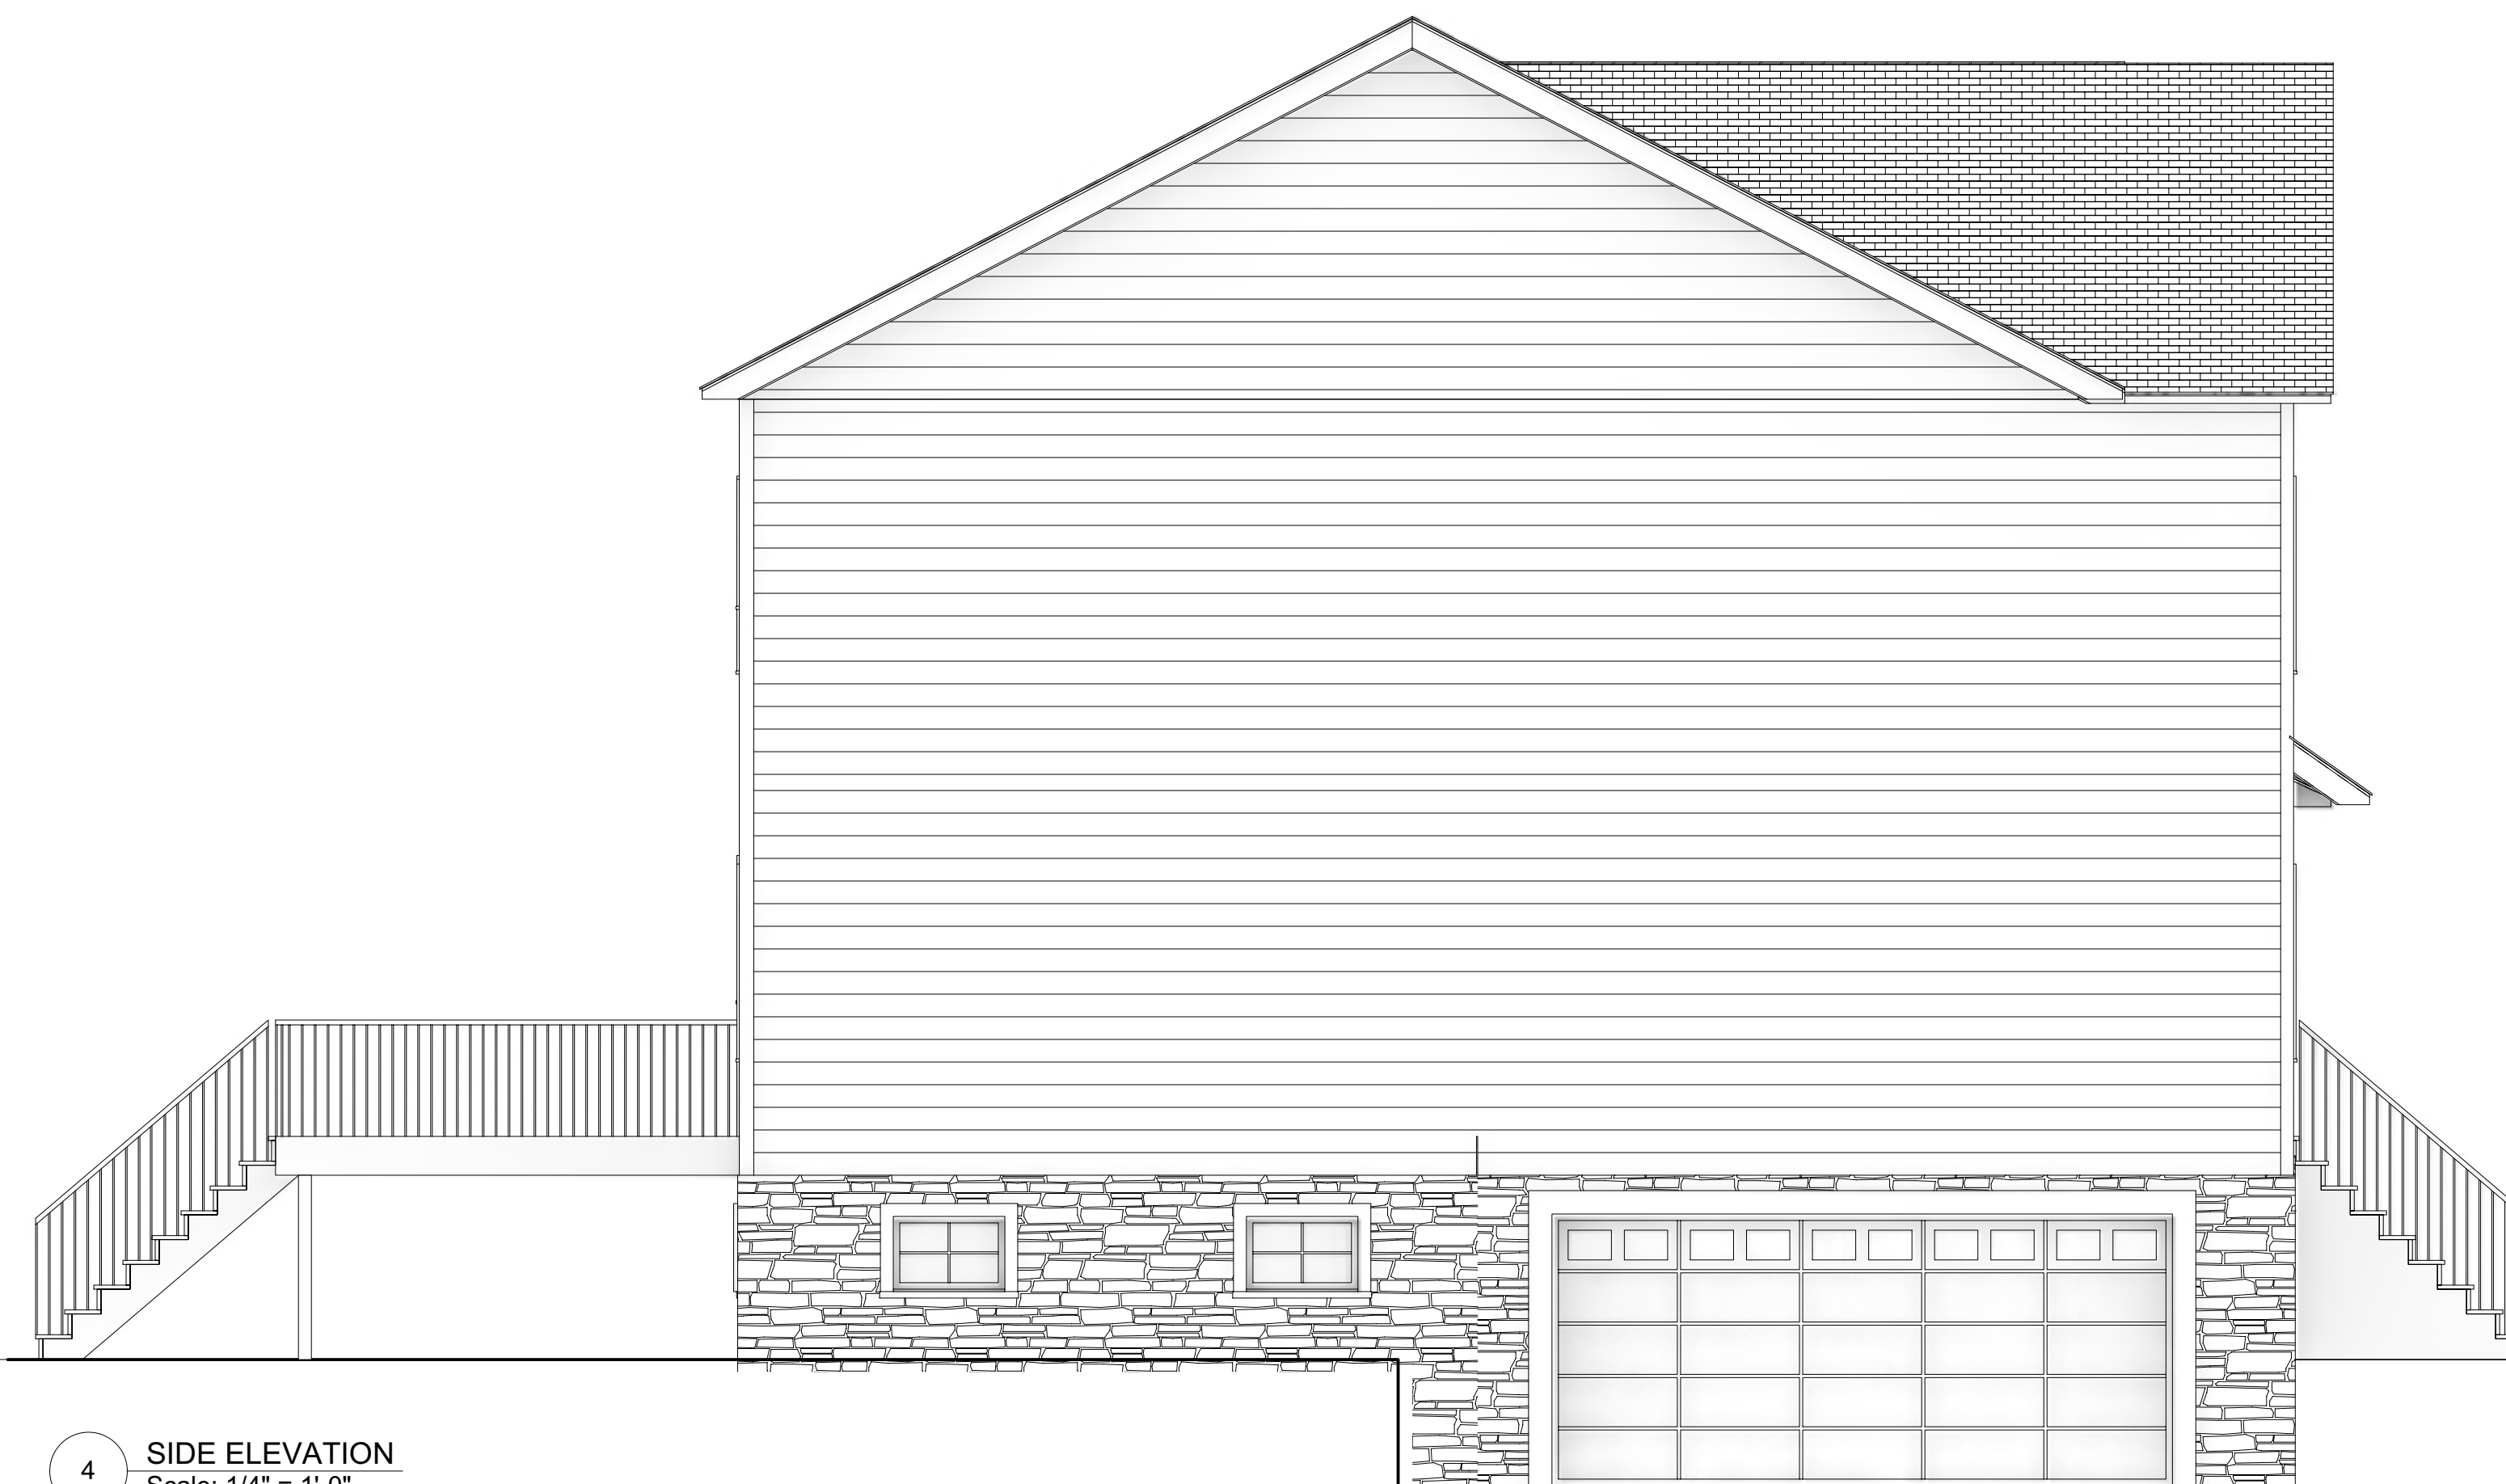




4 SIDE ELEVATION
Scale: 1/4" = 1'-0"

R No. Date Notes

I No. Date Notes

Design Firm	
SPACE & MARK, LLC	
Address: P.O. Box: 55 Berkley Heights, NJ 07922	
Phone: 908.873.3068	
Fax: 908.873.3068	
Email: info@spaceandmark.com	
Website: SpaceandMark.com	
Drawing not valid unless sealed	
Hayk Ekshian R.A. NJ Lic No: 21A101941200	
Prepared For: Name:	
Address:	
Project Title	
RIDGEWOOD RESIDENCE LOT 38 167 N RIDGEWOOD SOUTH ORANGE, NJ	
Project ID	
2020096	
Project date	Sheet Date
2020.10.07	10.15.2020
Sheet Title	
ELEVATIONS	
Scale	
As Noted	
Sheet No.	
A-3 of 5	

COPYRIGHT ©2014 - 2020 SPACE & MARK, LLC
THIS DRAWING IS FOR THE CLIENT'S USE
SOLELY WITH RESPECT TO THIS PROJECT.
UPON COMPLETION OR TERMINATION OF
THE PROJECT, THE CLIENT'S RIGHT TO USE
THIS DRAWING SHALL CEASE

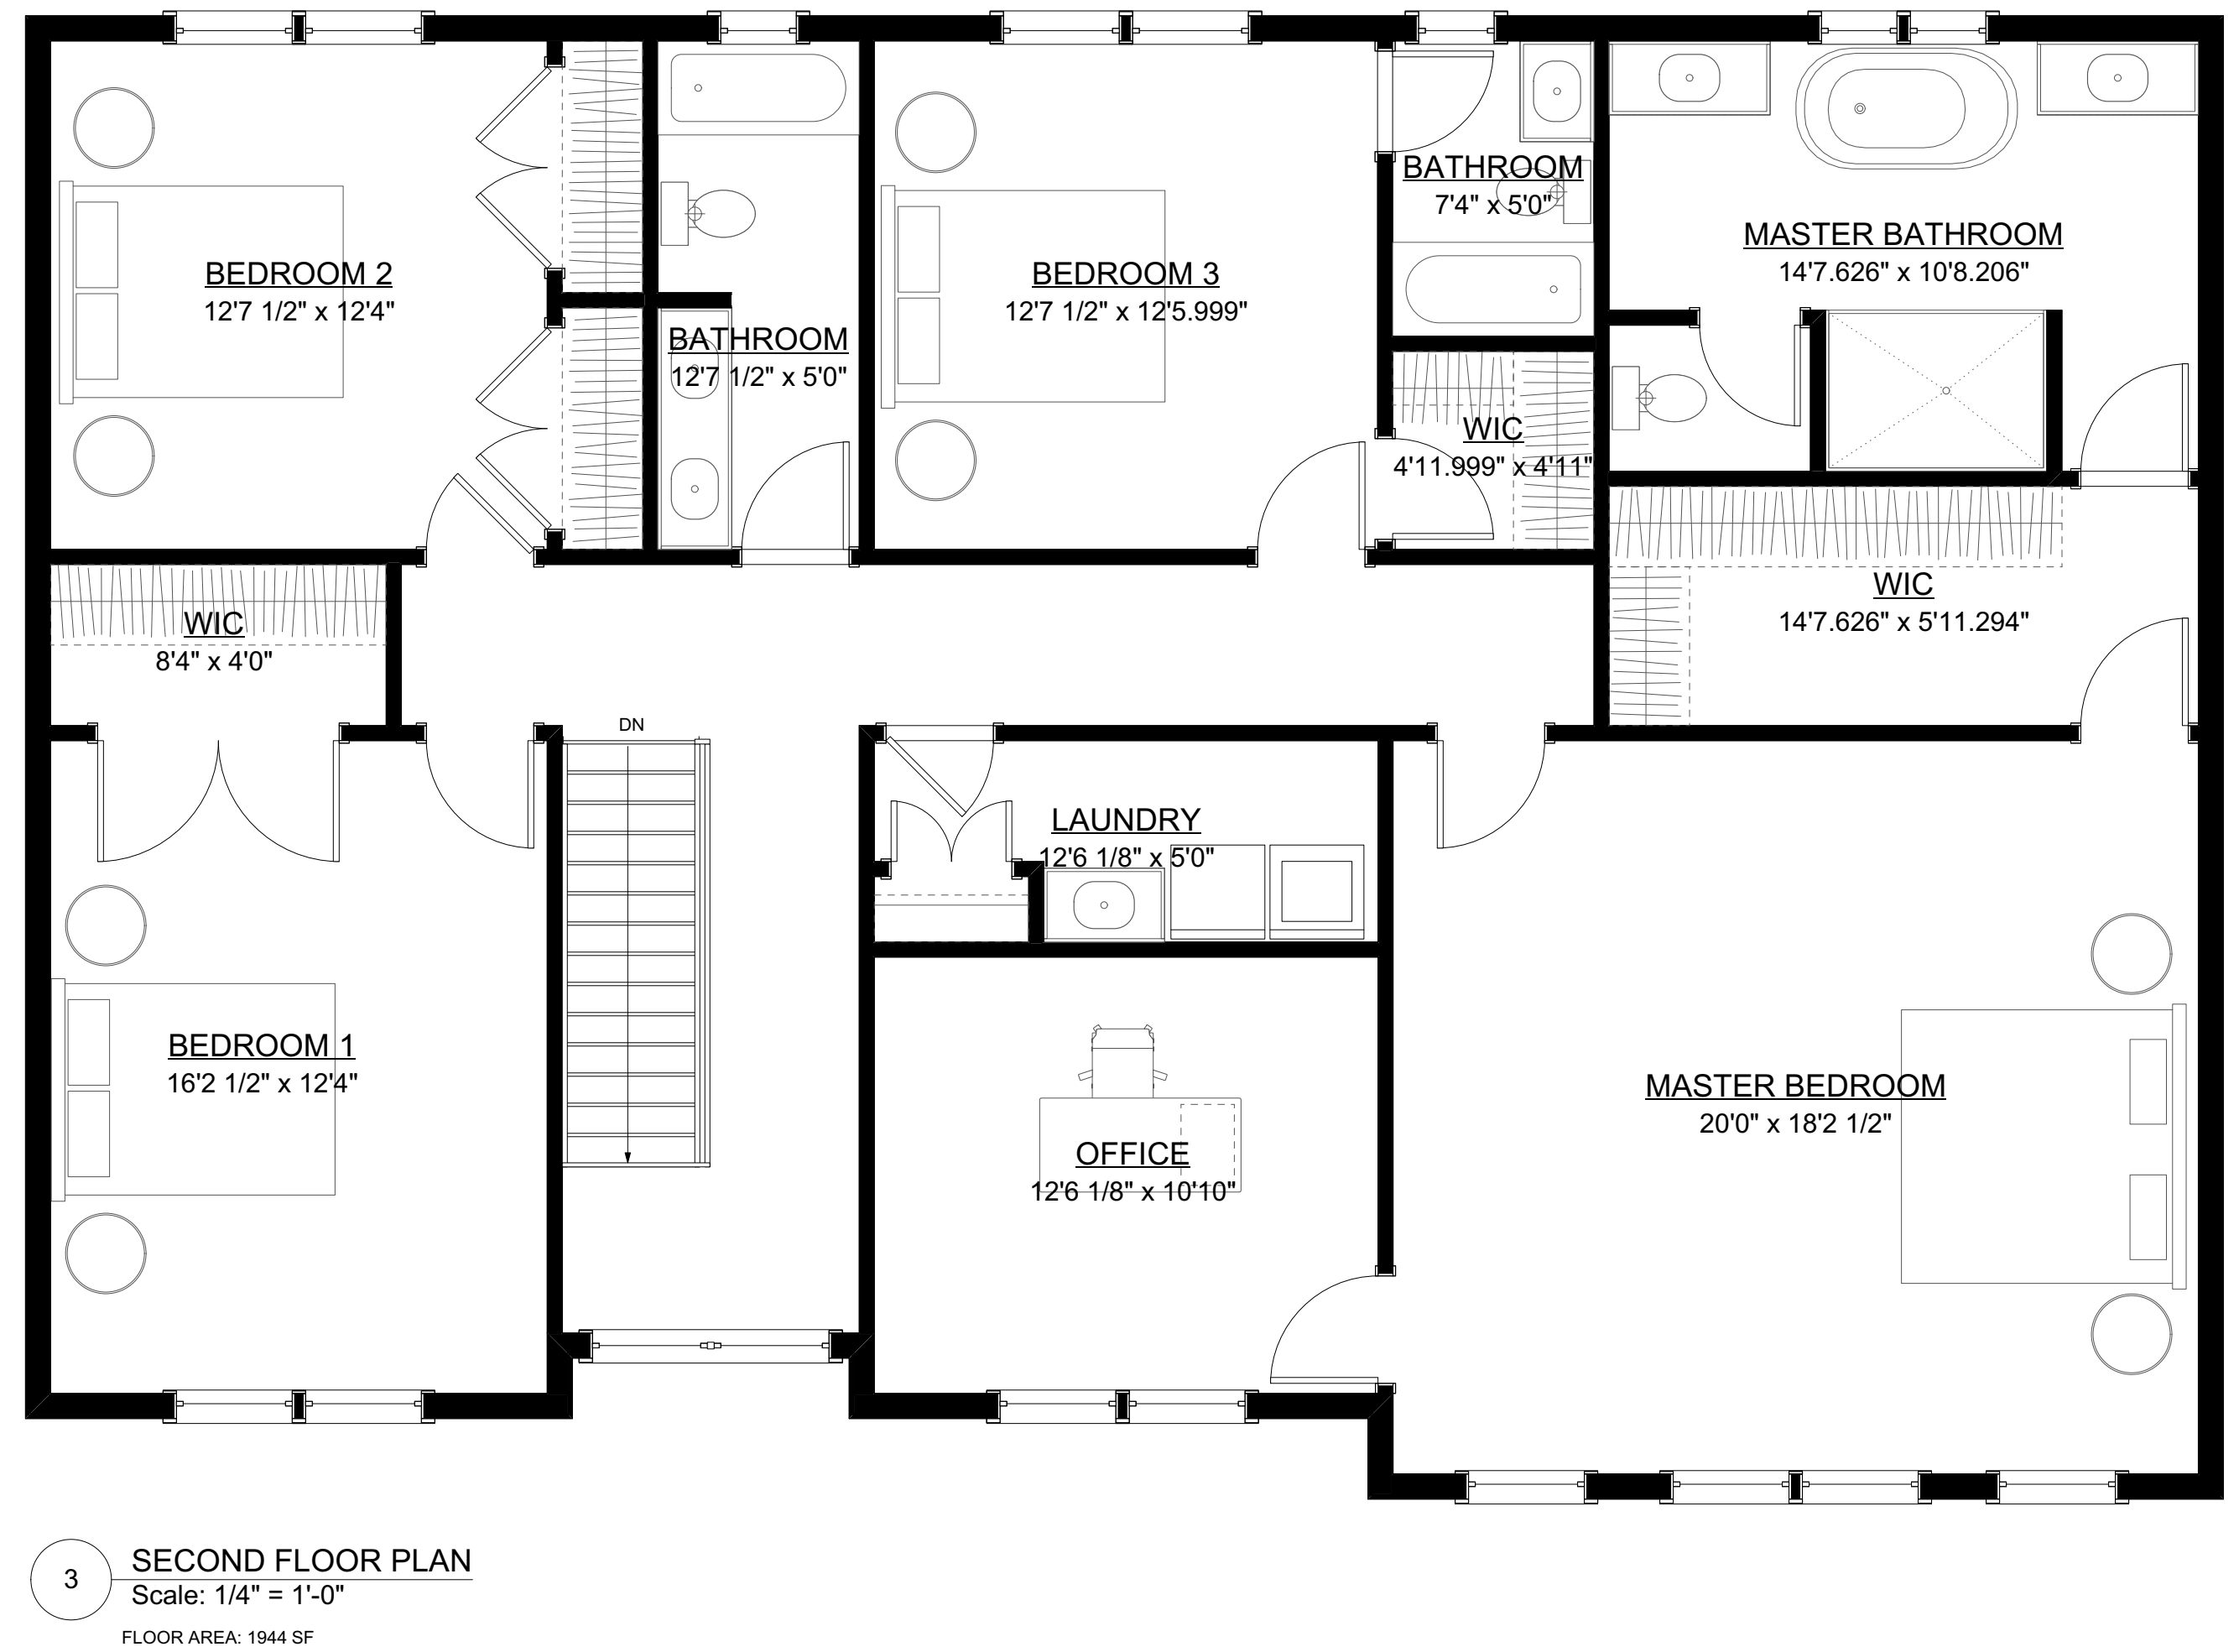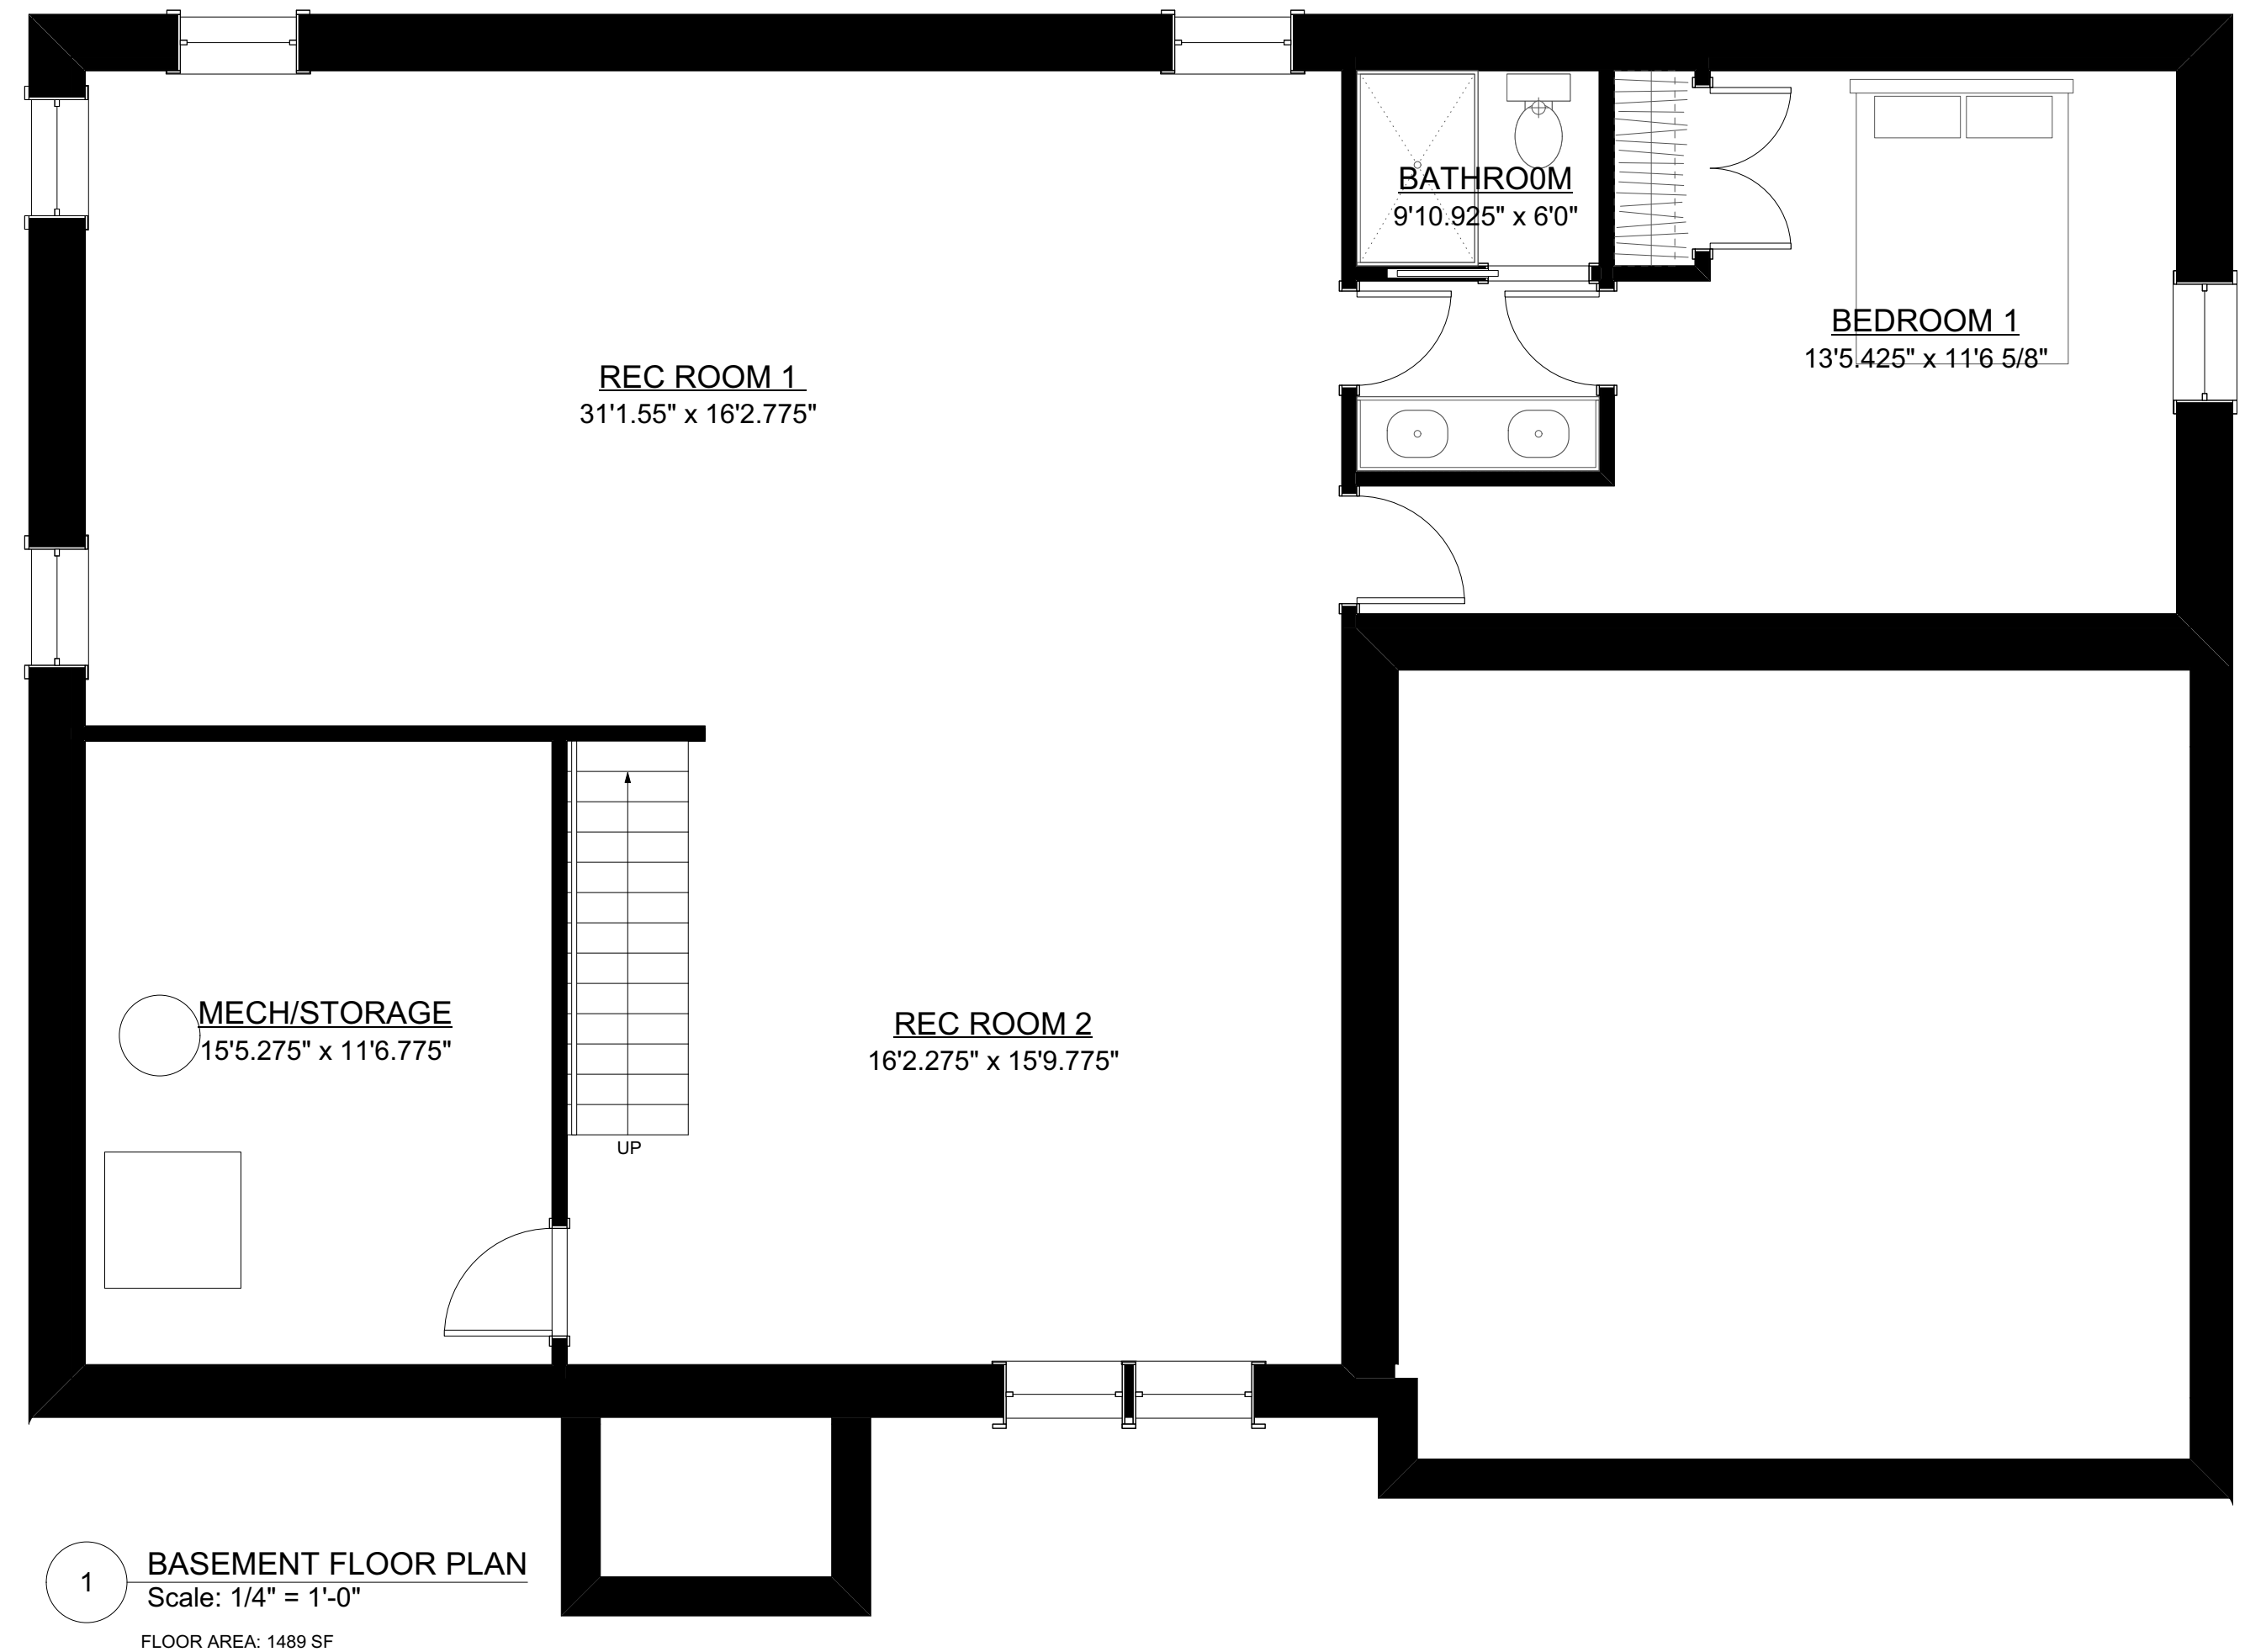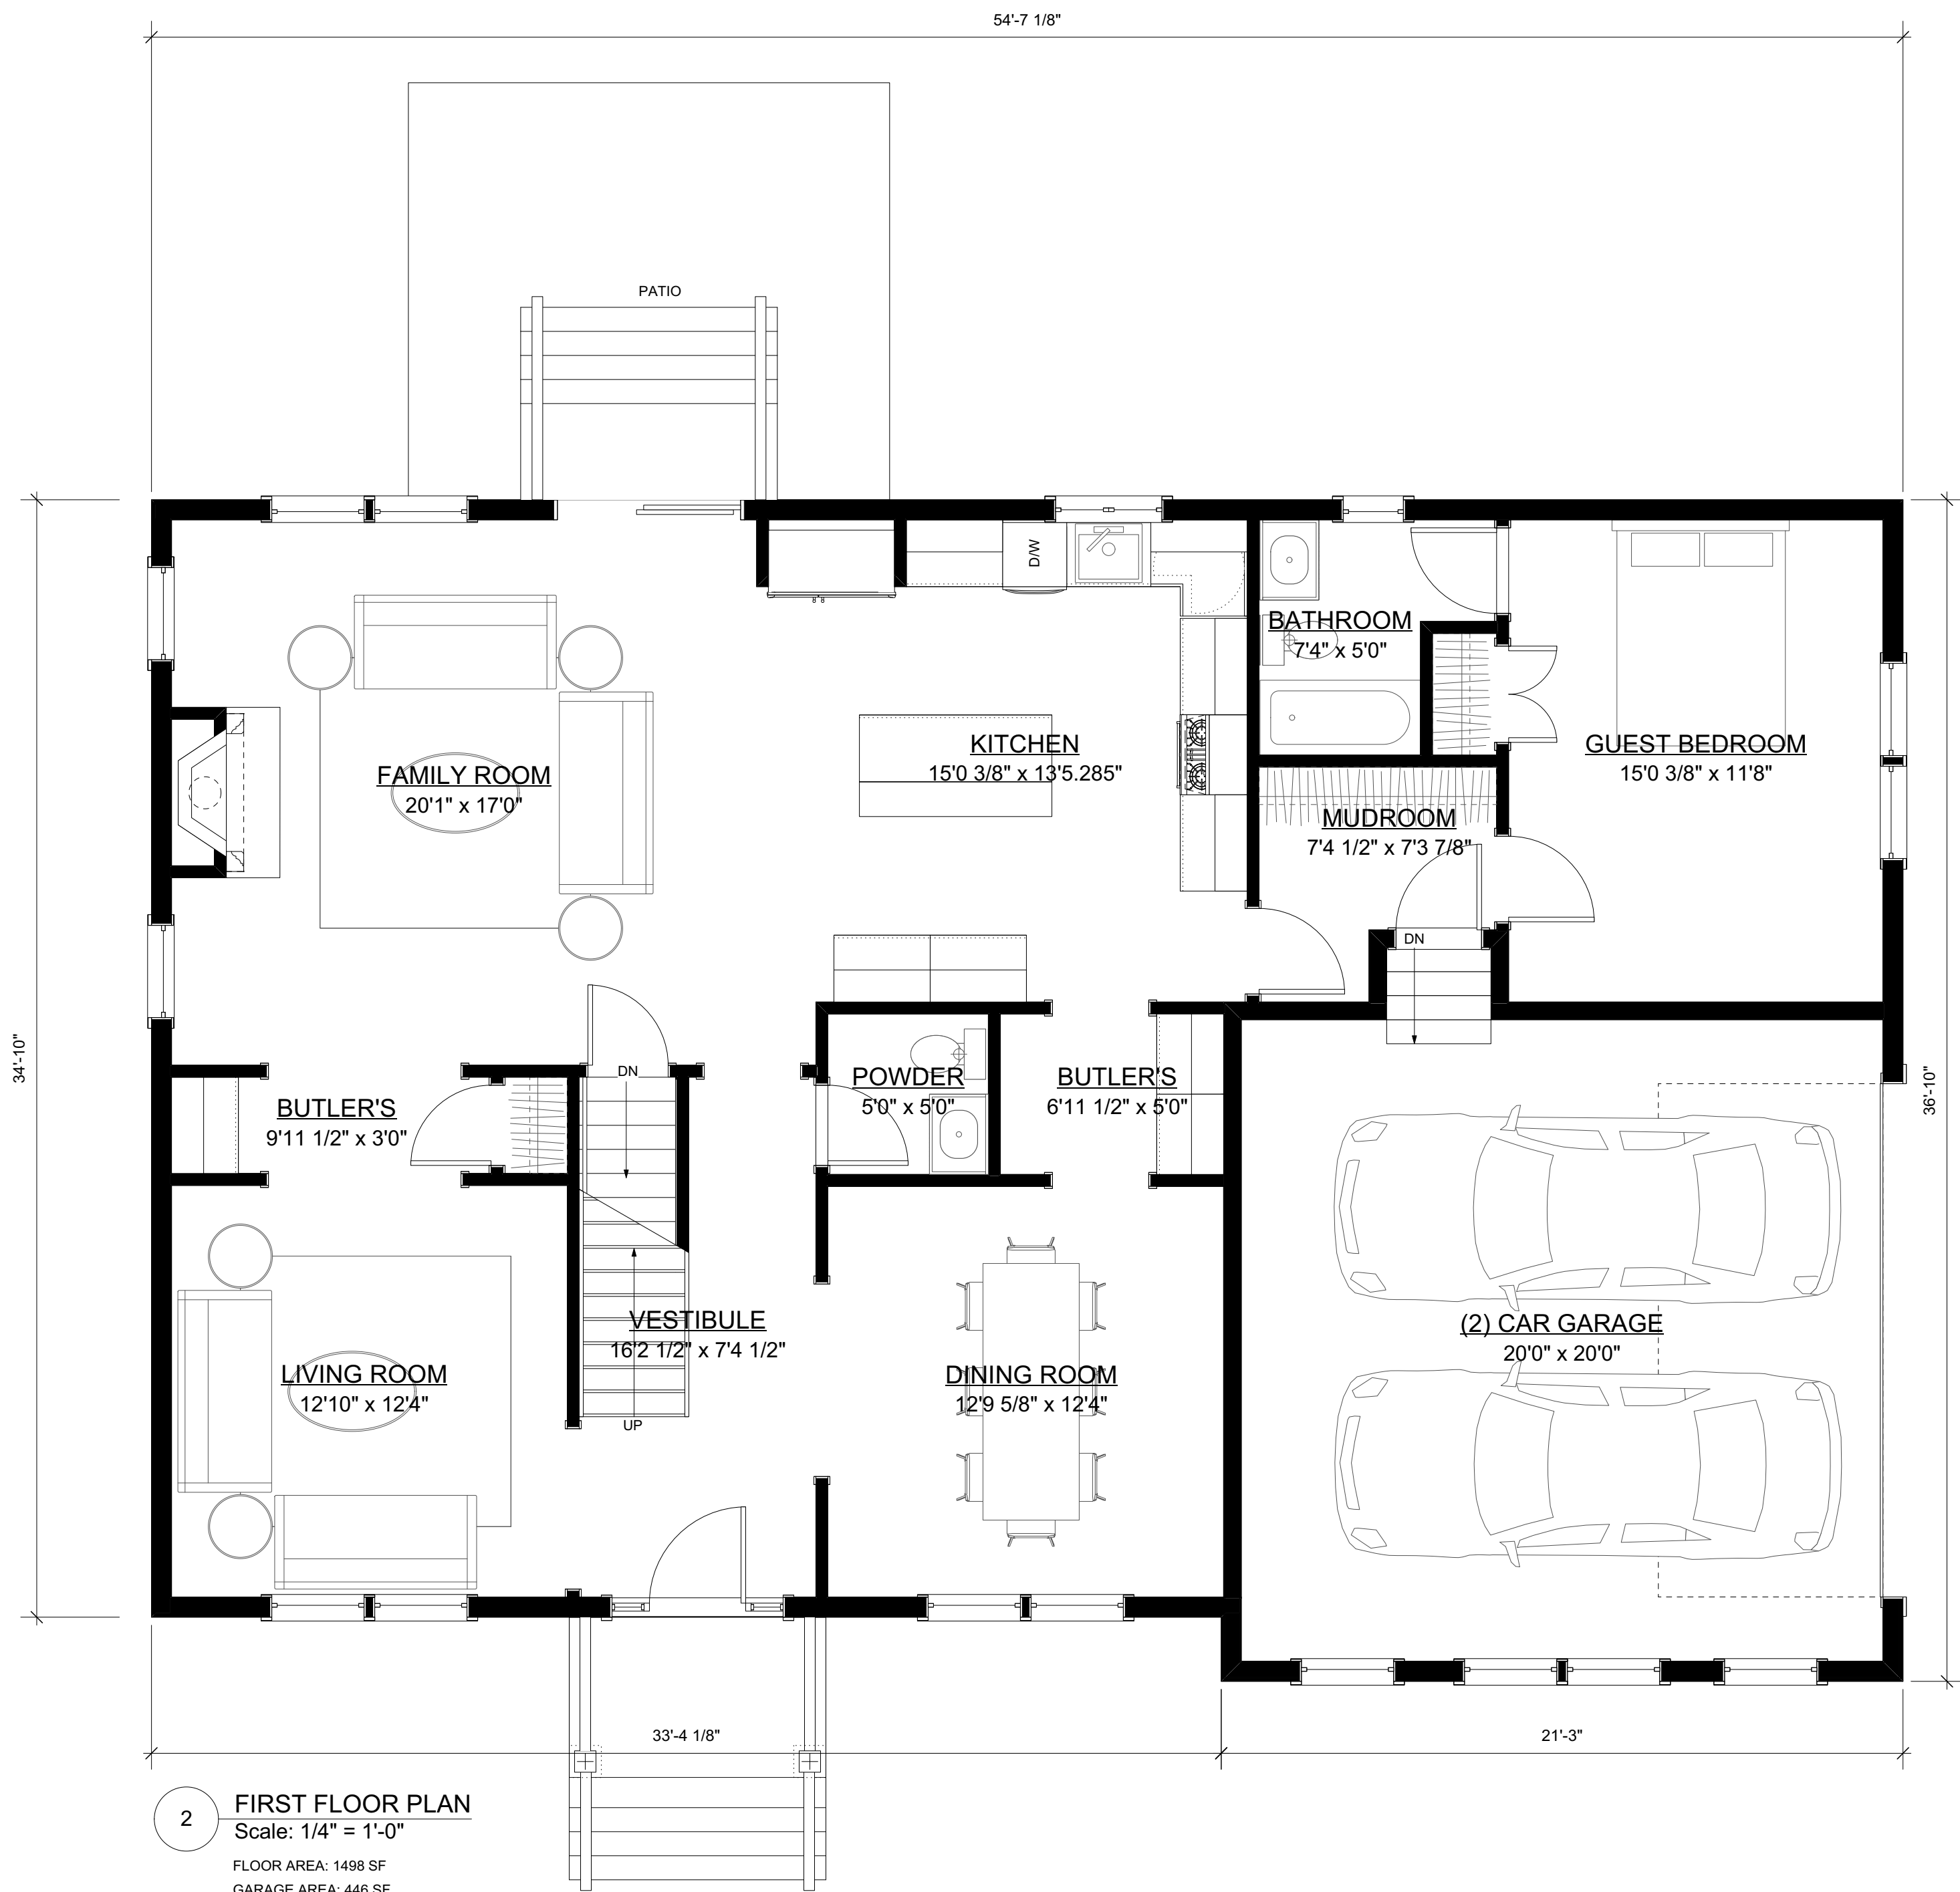

R No. Date Notes

I No. Date Notes

Design Firm	
SPACE & MARK, LLC	
Address:	P.O. Box: 55 Berkley Heights, NJ 07922
Phone:	908.873.3068
Fax:	908.873.3068
Email:	info@spaceandmark.com
Website:	SpaceandMark.com
Drawing not valid unless sealed	
Hayk Ekshian R.A. NJ Lic No: 21A101941200	
Prepared For:	Name:
Address:	
Project Title	RIDGEWOOD RESIDENCE LOT 37 167 N RIDGEWOOD SOUTH ORANGE, NJ
Project ID	2020096
Project date	10.07.2020
Sheet Date	10/23/2020
Sheet Title	PLANS
Scale	As Noted
Sheet No.	A-4 of 5

COPYRIGHT ©2014 - 2020 SPACE & MARK, LLC
 THIS DRAWING IS FOR THE CLIENT'S USE
 SOLELY WITH RESPECT TO THIS PROJECT.
 UPON COMPLETION OR TERMINATION OF
 THE PROJECT, THE CLIENT'S RIGHT TO USE
 THIS DRAWING SHALL CEASE



I No. Date Notes

I No. Date Notes

Design Firm	
SPACE & MARK, LLC	
Address: P.O. Box: 55 Berkley Heights, NJ 07922	
Phone: 908.873.3068	
Fax: 908.873.3068	
Email: info@spaceandmark.com	
Website: SpaceandMark.com	
Drawing not valid unless sealed	
Hayk Ekshian R.A. NJ Lic No: 21A101941200	
Prepared For: Name:	
Address:	
Project Title	
RIDGEWOOD RESIDENCE LOT 37 167 N RIDGEWOOD SOUTH ORANGE, NJ	
Project ID	
2020096	
Project date	Sheet Date
10.07.2020	10/23/2020
Sheet Title	
ELEVATIONS	
Scale	
As Noted	
Sheet No.	
A-5	
of	
5	

COPYRIGHT ©2014 - 2020 SPACE & MARK, LLC
THIS DRAWING IS FOR THE CLIENT'S USE
SOLELY WITH RESPECT TO THIS PROJECT.
UPON COMPLETION OR TERMINATION OF
THE PROJECT, THE CLIENT'S RIGHT TO USE
THIS DRAWING SHALL CEASE