


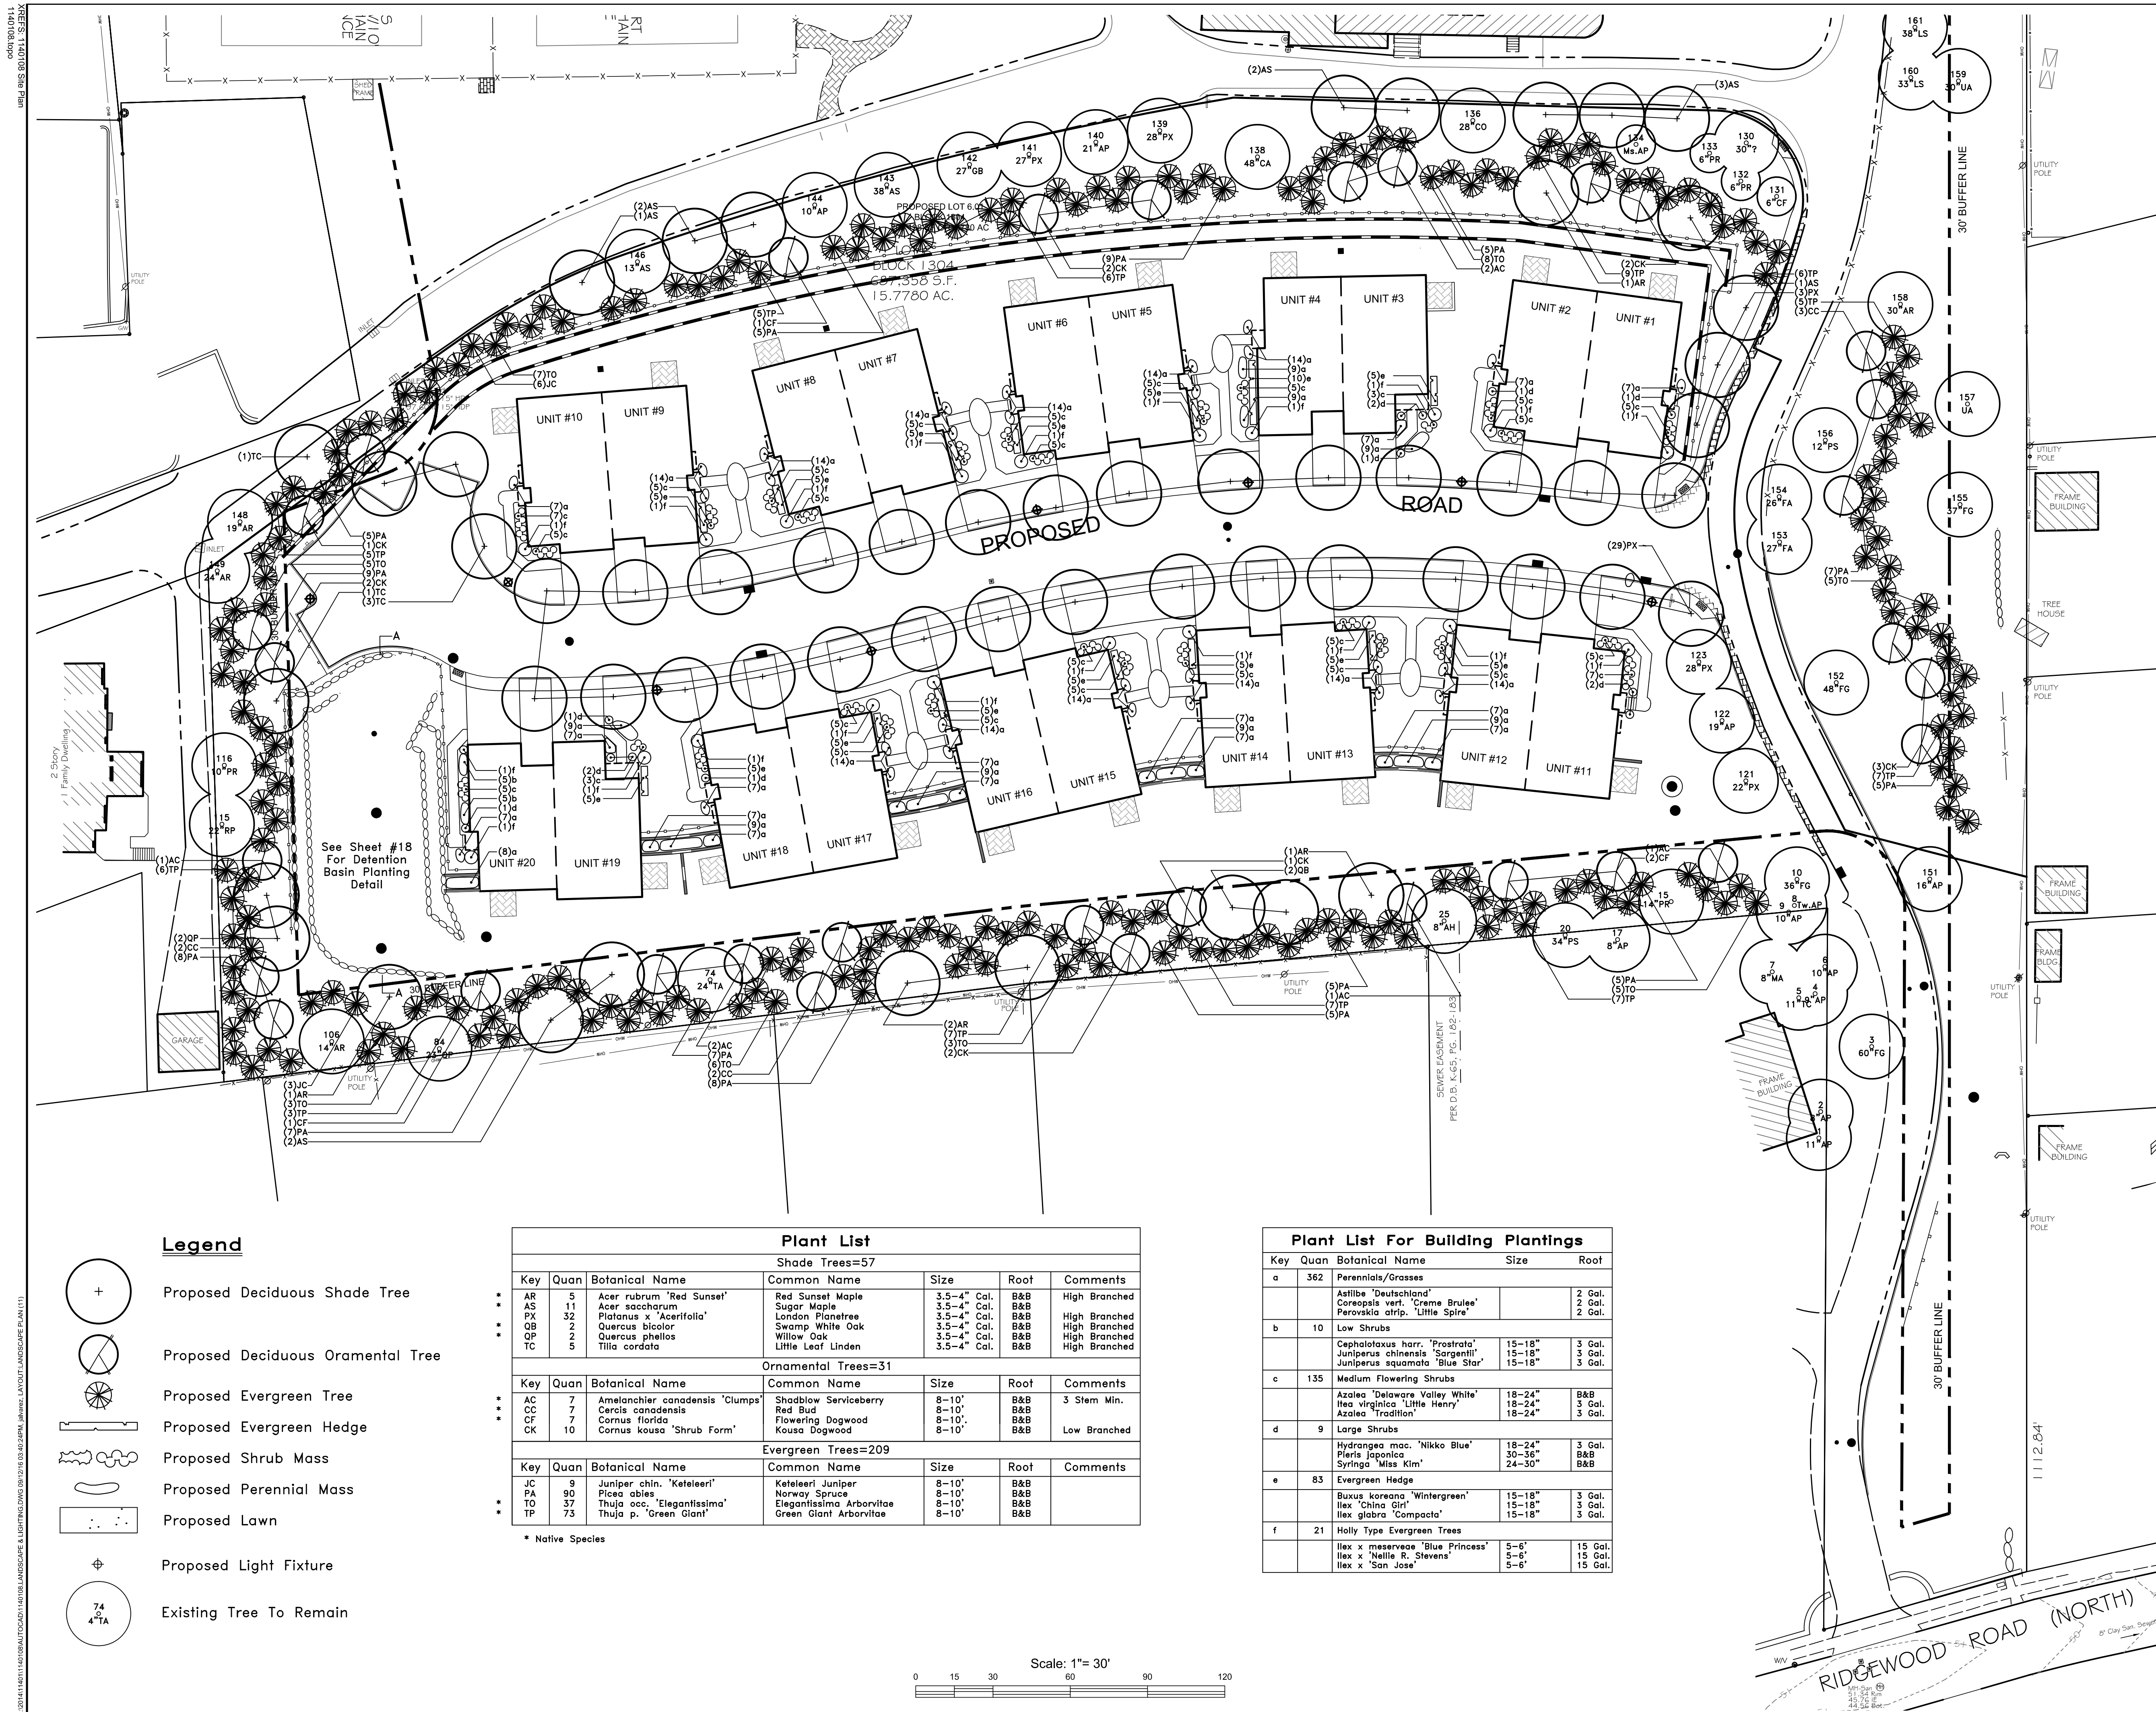

- ### PLANTING NOTES:
1. Crown Of Root Ball Shall Bear Some Relation (Or Slightly Above) To Finished Grade As It Bore To Previous Grade.
 2. Do Not Damage Main Roots Or Root Ball When Installing Tree Support Posts.
 3. Remove Guying And Posts At End Of Guarantee Period.
-
- PLAN**
- SECTION**
- A** Tree Planting & Staking Detail

- ### **Landscape Notes:**
1. Mulch All Tree Pits, Plant Beds, And Groundcover Areas With A 3" Depth Of Shredded Hardwood Mulch.
 2. This Drawing To Be Used For Landscape Purposes Only. Refer To Casey And Keller Site Plan Drawings For More Information.
 3. Planting Locations Shall Be Adjusted In The Field As Required To Avoid Conflicts With As-Built (Or Existing) Utilities And Existing Vegetation.
 4. The Landscape Plan Was Prepared By Brian Conway Designs, LLC Architect, Landscape Construction. Brian S. Conway LLA # AS 00661.

LANDSCAPE PLAN		
305 RIDGEWOOD ROAD NORTH TAX LOT 6, BLOCK 1304		
TOWNSHIP OF SOUTH ORANGE ESSEX COUNTY, NJ		
C A S E Y &		
		
K E L L E R I N C O R P O R A T E D NJ State Board of Professional Engineers & Land Surveyors Certificate of Authorization # 240427985400		
LICENSED PROFESSIONAL CIVIL ENGINEERS LAND SURVEYORS PLANNERS		
258 Main Street, PO Box 191 Millburn, New Jersey 07041 973-379-3280 Fax: 973-379-7993		
BRIAN S. CONWAY		
		DATE 01-24-14 AS00061
New Jersey Licensed Landscape Architect No. _____		
REFERENCE	MTL CHK. BY	PM DRAWN BY
2052	CAD	DWG. NO.
MAP NO.	FIELD BOOK	11
1140108	1"=30'	
JOB NO.	SCALE	