


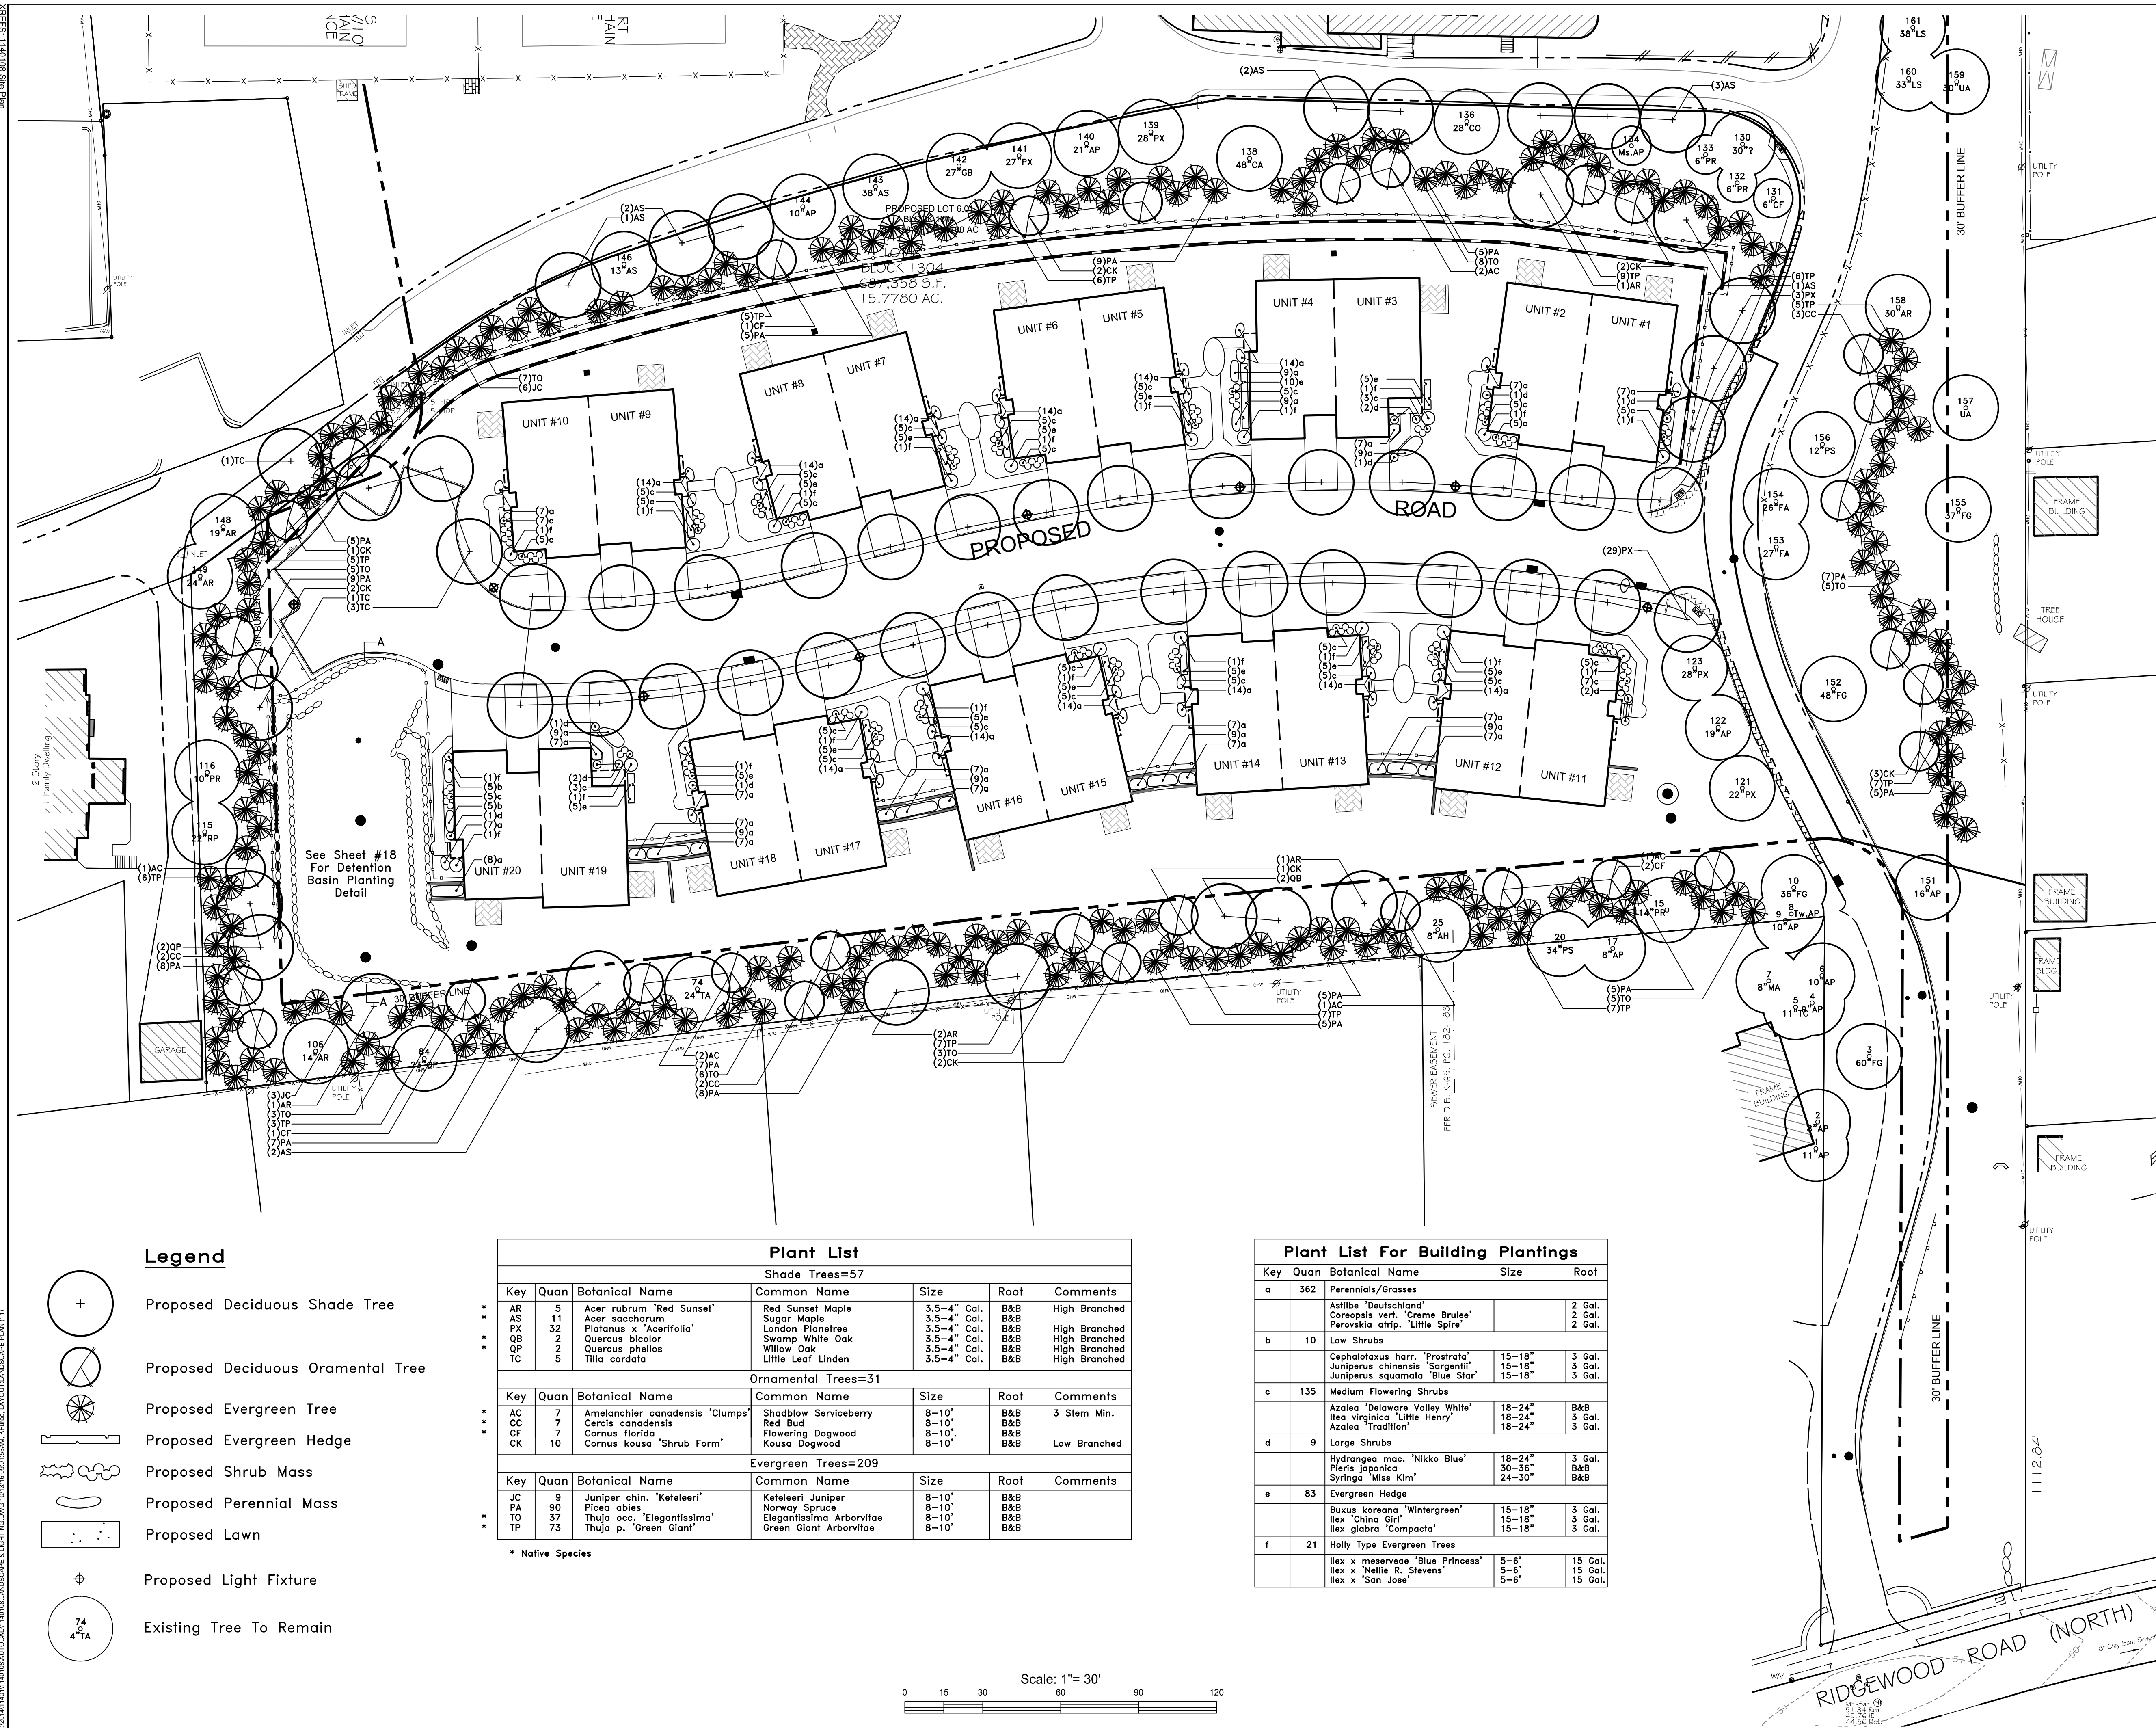

- ### PLANTING NOTES:
1. Crown Of Root Ball Shall Bear Some Relation (Or Slightly Above) To Finished Grade As It Bore To Previous Grade.
 2. Do Not Damage Main Roots Or Root Ball When Installing Tree Support Posts.
 3. Remove Guying And Posts At End Of Guarantee Period.
-
- PLAN**
- SECTION**
- A** Tree Planting & Staking Detail

A Tree Planting & Staking Detail

Landscape Notes


1. Mulch All Tree Pits, Plant Beds, And Groundcover Areas With A 3" Depth Of Shredded Hardwood Mulch.
2. This Drawing To Be Used For Landscape Purposes Only. Refer To Casey And Keller Site Plan Drawings For More Information.
3. Planting Locations Shall Be Adjusted In The Field As Required To Avoid Conflicts With As-Built (Or Existing) Utilities And Existing Vegetation.
4. The Landscape Plan Was Prepared By Brian Conway Designs, LLC Architect, Landscape Construction. Brian S. Conway LLA # AS 00661.

LANDSCAPE
PLAN

305 RIDGEWOOD ROAD NORTH
TAX LOT 6, BLOCK 1304

TOWNSHIP OF SOUTH ORANGE
ESSEX COUNTY, NJ

C A S E Y &

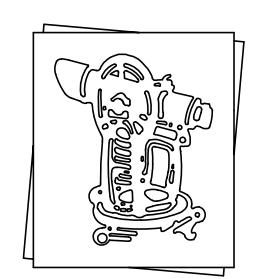K E L L E R
INCORPORATED

NJ State Board of Professional Engineers & Land
Surveyors Certificate of Authorization # 24GA27985400

LICENSED PROFESSIONAL
CIVIL ENGINEERS
LAND SURVEYORS
PLANNERS

258 Main Street, PO Box 191
Millburn, New Jersey 07041
973-379-3280 Fax:973-379-7993

BRIAN S. CONWAY

DATE 01-24-14
AS00661

REVISONS			REFERENCE	MTL CHK. BY	PM DRAWN BY
			2052	CAD	DWG.NO.
			MAP NO.	FIELD BOOK	11
1	Reissue with No Revision	10-11-16	1140108	1"=30'	
			JOB NO.	SCALE	