


H:\DRAWINGS\01- THE LEARNING EXPERIENCE\01- NEW JERSEY\THE LEARNING EXPERIENCE - SOUTH ORANGE\CD\TLENJ17-264-SA-1.DWG SKADAMA PLOTTED: 05/17/2019

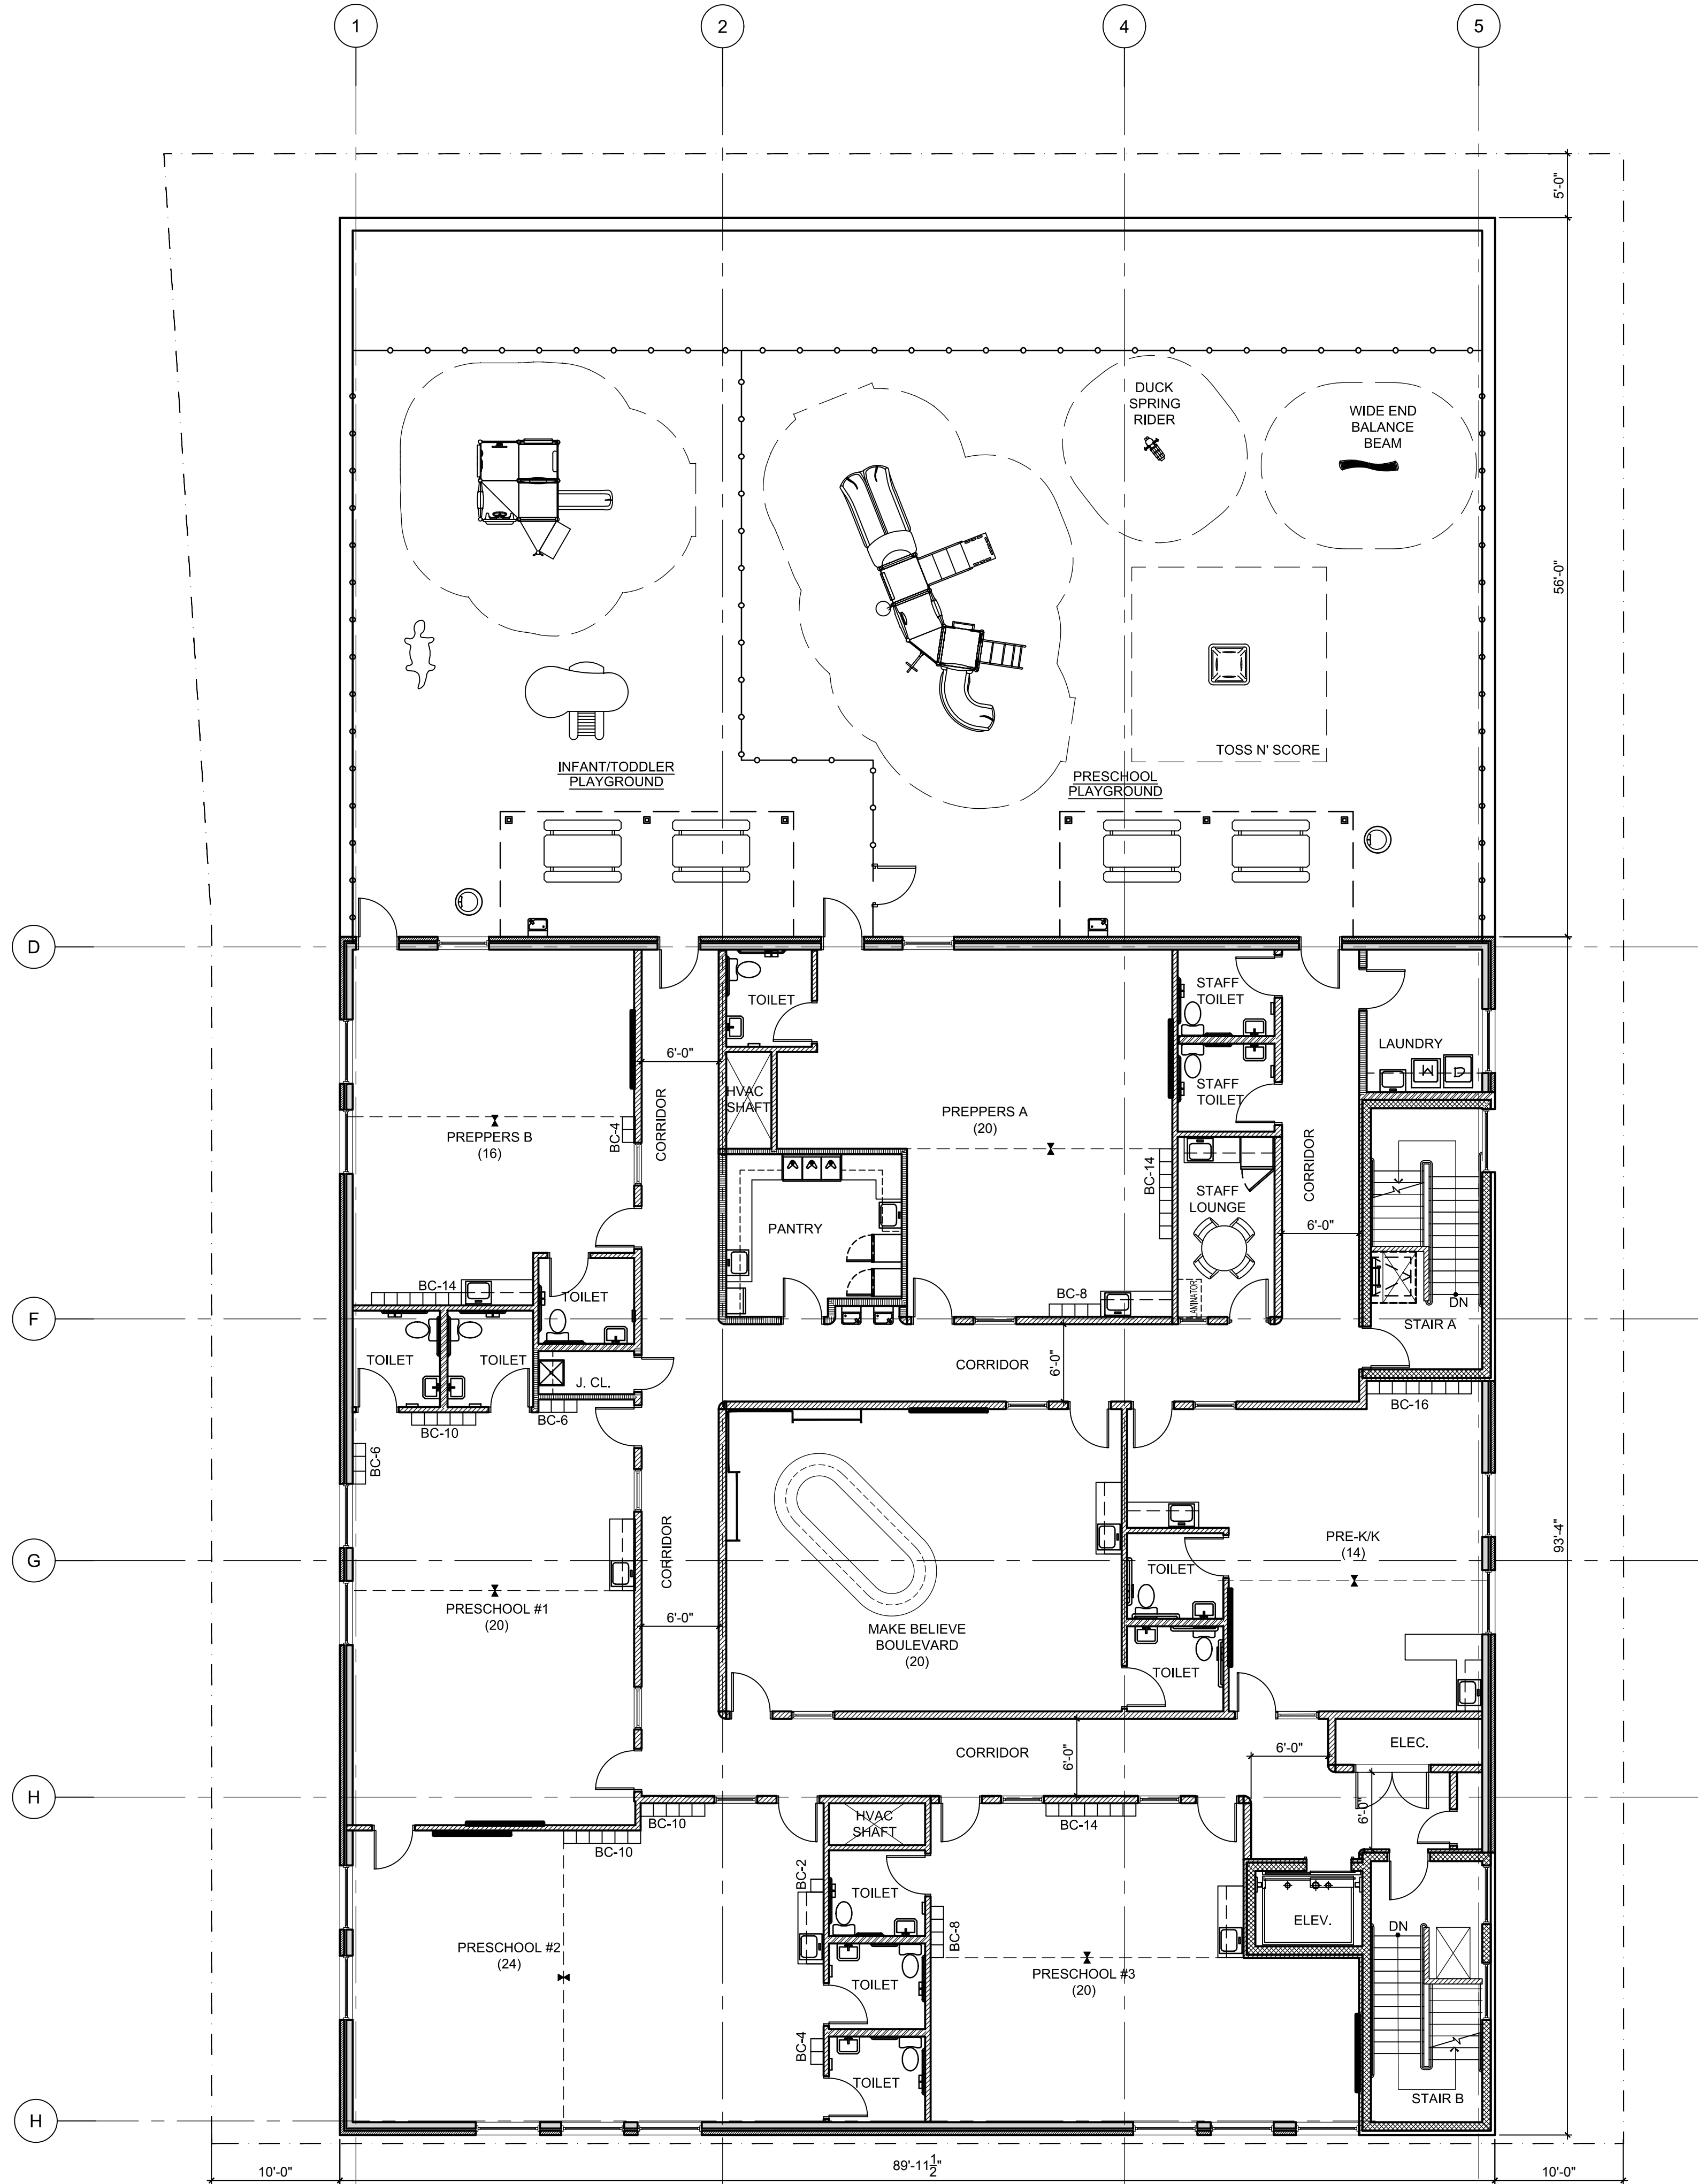

SECOND FLOOR PLAN
scale: 1/8" = 1'-0"

1. CONTRACTOR SHALL SUPERVISE AND DIRECT THE WORK USING THE CONTRACTOR'S BEST SKILL AND ATTENTION. THE CONTRACTOR SHALL BE SOLELY RESPONSIBLE AND HAVE CONTROL OVER CONSTRUCTION MEANS, METHODS, TECHNIQUES, SEQUENCE, AND JOB SITE SAFETY.
2. GC MUST PROVIDE & INSTALL ALL PRODUCTS PER PLANS. ONLY SUBSTITUTED PRODUCTS NEED TO BE SUBMITTED TO THE ARCHITECT FOR APPROVAL. UNAPPROVED SUBSTITUTIONS WILL BE REPLACED AT THE EXPENSE OF THE GC.
3. VERBAL REPRESENTATION HAS NO VALUE AND ALL REQUESTS TO CHANGE ANY PRODUCTS OR SPECIFICATIONS PER PLANS, MUST BE SUBMITTED IN WRITING TO THE ARCHITECT & TLE FOR APPROVAL.




Jarmel Kizel

ARCHITECTS AND ENGINEERS
INC. 42 OKNER PARKWAY
LIVINGSTON, NEW JERSEY
07039 TEL: 973-994-9669 FAX:
973-994-4069 www.jarmelkizel.com

Architecture
Engineering
Interior Design
Implementation Services

**THE LEARNING
EXPERIENCE**
**ACADEMY OF
EARLY EDUCATION**
109 W. SOUTH ORANGE AVE.
SOUTH ORANGE, NEW JERSEY

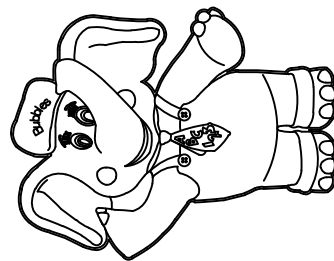

ISSUE

NO.	DATE	DESCRIPTION	INT.
1	1.17.19	FOR COMPLETENESS REVIEW	MBJ
2	4.16.19	FOR MAY 6TH HEARING	MBJ
3	5.17.19	FOR PLANNING BOARD	MBJ

REVISION

NO.	DATE	DESCRIPTION	INT.
1	4.10.19	PER ARCH. REVIEW BOARD	MBJ
2	5.06.19	FOR MAY 6TH HEARING	MBJ

PROFESSIONAL CERTIFICATION

LICENSE NUMBER: 21A101278700
EXPIRATION DATE: 31 JULY 2019
MATTHEW B. JARMEL, AIA, MBA

Project Number: TLENJ17-264	Scale: AS NOTED
Drawn By: SK	Approved By: MBJ

Drawing Name:

**PROPOSED
FLOOR PLAN**

Drawing Number:

SA-1.2

INITIAL DATE: 1/24/2019

Handwritten signature/initials