



H:\DRAWINGS\TLE - THE LEARNING EXPERIENCE\TLE - NEW JERSEY\THE LEARNING EXPERIENCE - SOUTH ORANGE\CD\TLENJ17-264-SA-1.DWG SKADAM PLOTTED: 05/17/2019

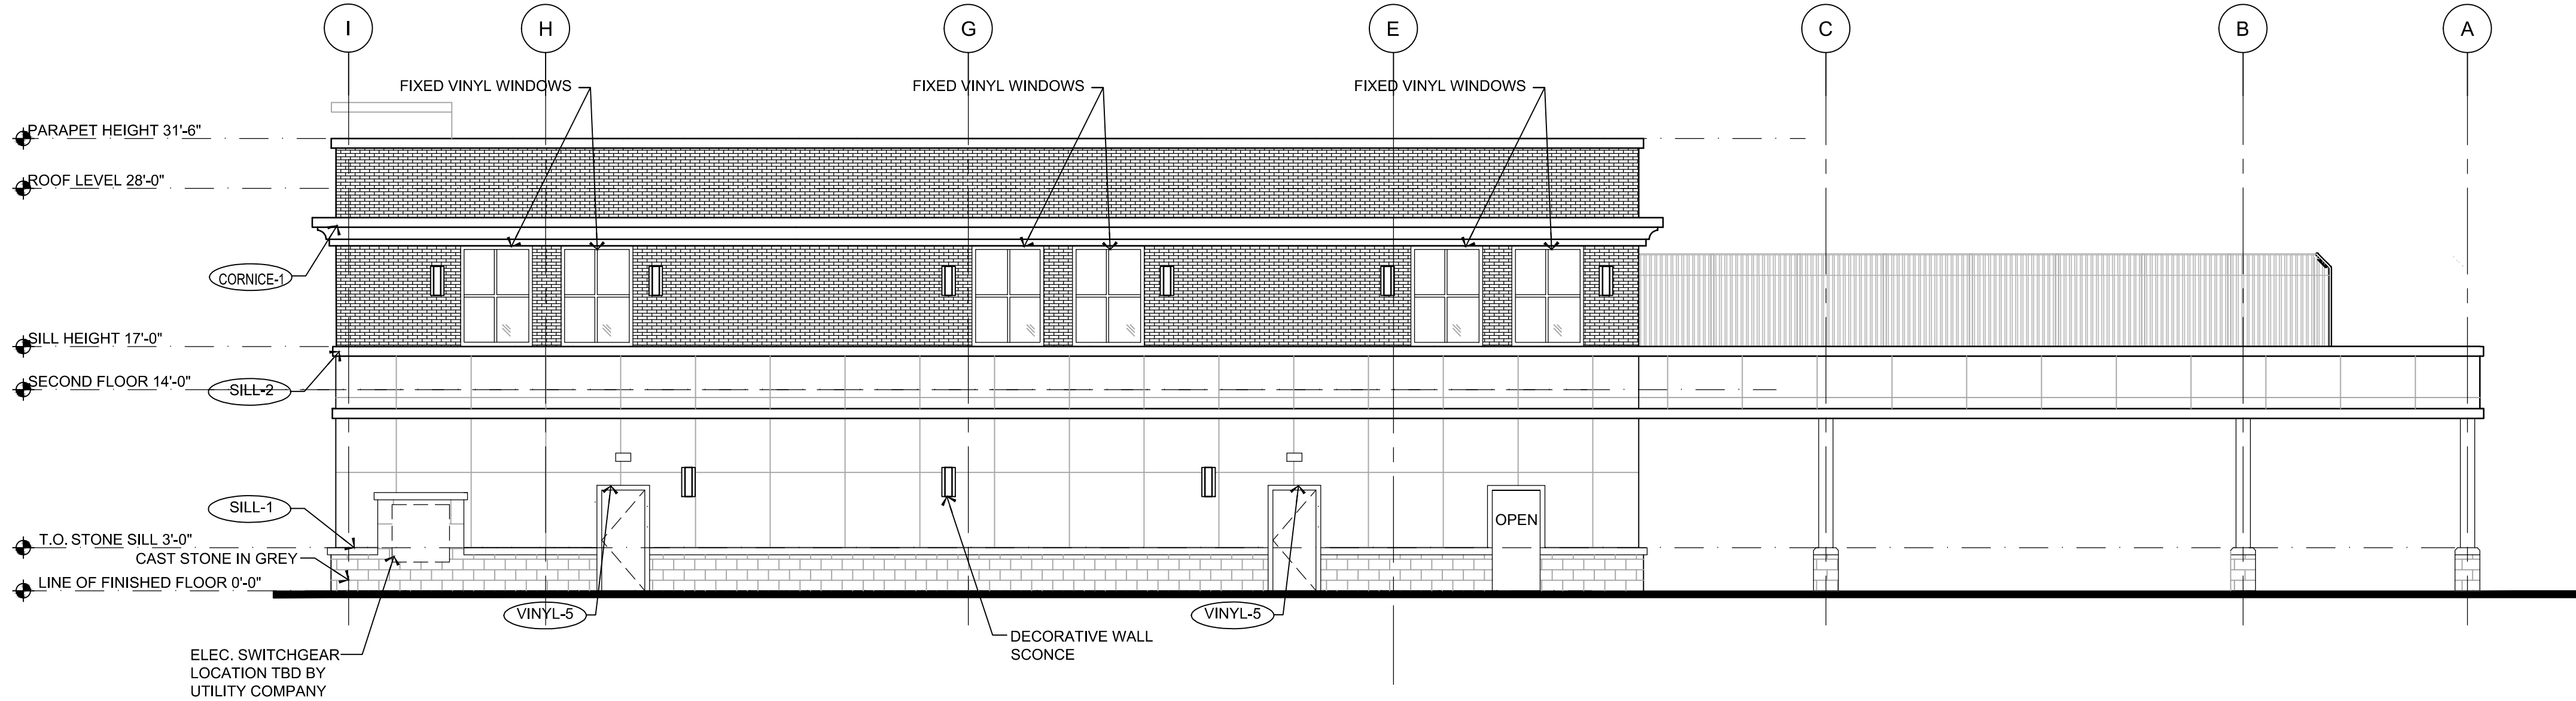

**1 EAST ELEVATION**  
SCALE: 1/8"=1'-0"

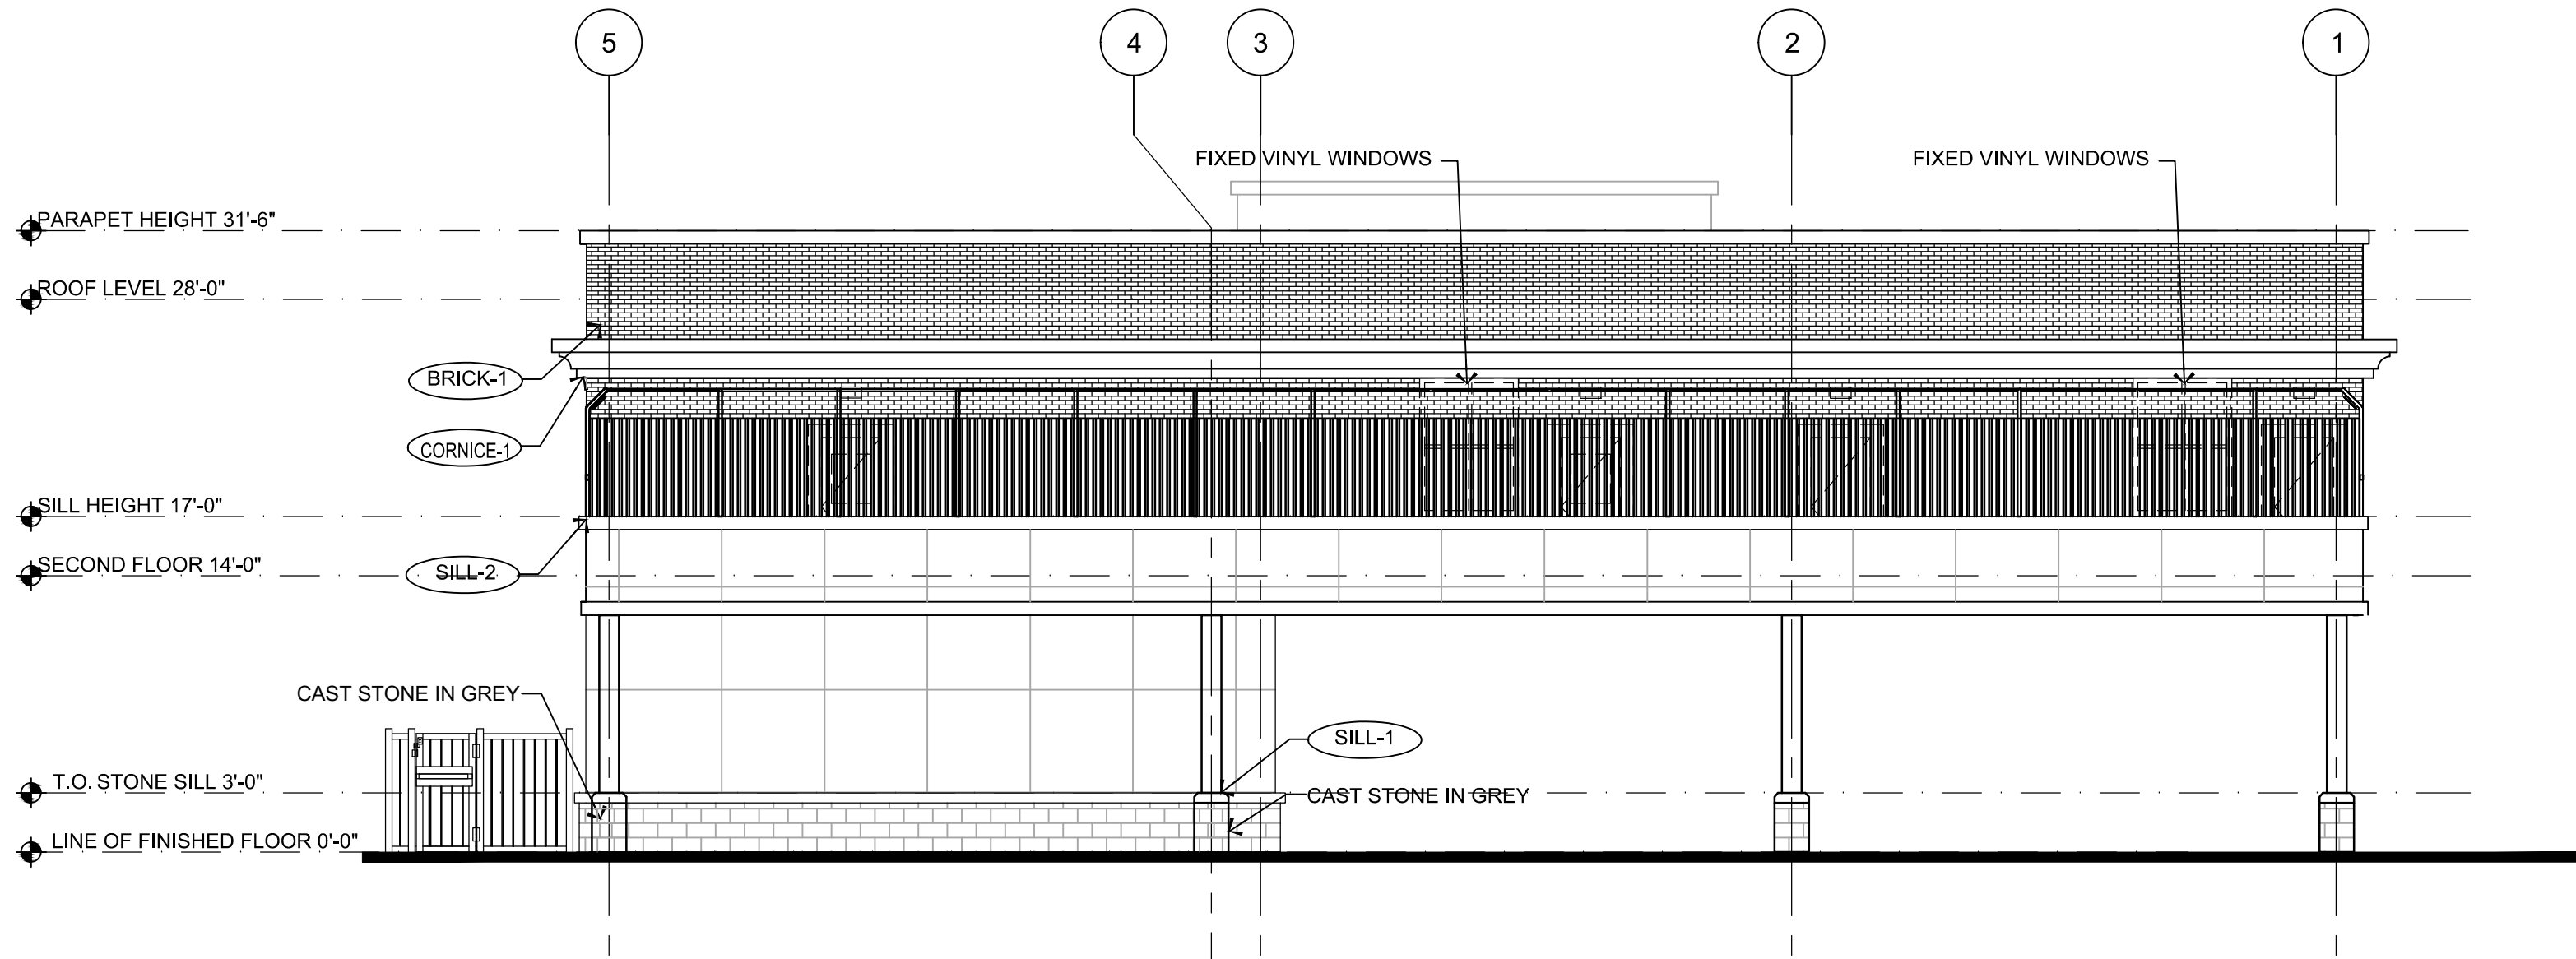

**1 NORTH ELEVATION**  
SCALE: 1/8"=1'-0"

1. CONTRACTOR SHALL SUPERVISE AND DIRECT THE WORK USING THE CONTRACTOR'S BEST SKILL AND ATTENTION. THE CONTRACTOR SHALL BE SOLELY RESPONSIBLE AND HAVE CONTROL OVER CONSTRUCTION MEANS, METHODS, TECHNIQUES, SEQUENCE, AND JOB SITE SAFETY.
2. GC MUST PROVIDE & INSTALL ALL PRODUCTS PER PLANS. ONLY SUBSTITUTED PRODUCTS NEED TO BE SUBMITTED TO THE ARCHITECT FOR APPROVAL. UNAPPROVED SUBSTITUTIONS WILL BE REPLACED AT THE EXPENSE OF THE GC.
3. VERBAL REPRESENTATION HAS NO VALUE AND ALL REQUESTS TO CHANGE ANY PRODUCTS OR SPECIFICATIONS PER PLANS, MUST BE SUBMITTED IN WRITING TO THE ARCHITECT & TLE FOR APPROVAL.




**Jarmel Kizel**

ARCHITECTS AND ENGINEERS  
INC. 42 OKNER PARKWAY  
LIVINGSTON, NEW JERSEY  
07039 TEL: 973-994-9669 FAX:  
973-994-4069 www.jarmelkizel.com

Architecture  
Engineering  
Interior Design  
Implementation Services

THE LEARNING  
EXPERIENCE  
ACADEMY OF  
EARLY EDUCATION  
109 W. SOUTH ORANGE AVE.  
SOUTH ORANGE, NEW JERSEY

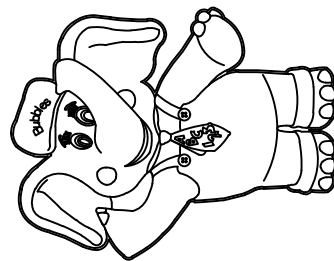

#### EXTERIOR MATERIAL SCHEDULE

LABEL	MANUFACTURER	SIZE/TYPE	FINISH COLOR
STOREFRONT DOOR	KAWNEER	TRIFAB 451	BLACK
FIXED WINDOW	ANDERSEN SILVERLINE 2950	PER DOOR SCHEDULE PER WINDOW SCHEDULE	FACTORY PRIMED BLACK
BRICK-1	LAWRENCEVILLE BRICK	MODULAR	COLOR: RED WIRECUT
SILL-1	STONE SILL	TBD	COLOR:YORK GREY
SILL-2	STONE SILL	TBD	COLOR:YORK GREY
VINYL-5	FYPON	DOOR TRIM WIDTH: 48", HEIGHT: 9"	COLOR: BLACK PRODUCT: CSAP48 (REF. NOTE 2 BELOW)
VINYL-6	FYPON	DOOR CROSSHEAD WIDTH: 76", HEIGHT: 9" INTEGRAL KEYSTONE	COLOR: BLACK PRODUCT: WCH76X9K (REF. NOTE 2 BELOW)
KNOX-1	KNOX BOX (MAIN ENTRY)	3200 SERIES W/ RECESSED MOUNT FLANGE, HINGE DOOR, & TAMPER SWITCH	COLOR: DARK BRONZE (REF. NOTE 2 BELOW)
KNOX-2	KNOX BOX (MECHANICAL ROOM)	1650 SERIES W/ RECESSED MOUNT FLANGE, HINGE DOOR, & TAMPER SWITCH	COLOR: DARK BRONZE (REF. NOTE 2 BELOW)
CORNICE-1	TBD	TBD	

- FINISH SCHEDULE NOTES:
1. G.C. SHALL VERIFY KNOX BOX MODEL(S) AND LOCATION(S) WITH AUTHORITY HAVING JURISDICTION PRIOR TO ORDERING/INSTALLATION.
  2. G.C. SHALL ENSURE ALL EXTERIOR FINISHES ARE INSTALLED AND FINISHED IN COMPLIANCE WITH MANUFACTURERS' WARRANTY REQUIREMENTS.

#### ISSUE

NO.	DATE	DESCRIPTION	INT.
1	1.17.19	FOR COMPLETENESS REVIEW	MBJ
2	4.16.19	FOR MAY 6TH HEARING	MBJ
3	5.17.19	FOR PLANNING BOARD	MBJ

#### REVISION

NO.	DATE	DESCRIPTION	INT.
1	4.10.19	PER ARCH. REVIEW BOARD	MBJ
2	5.06.19	FOR MAY 6TH HEARING	MBJ

#### PROFESSIONAL CERTIFICATION

LICENSE NUMBER: 21A101278700  
EXPIRATION DATE: 31 JULY 2019  
MATTHEW B. JARMEL, AIA, MBA

Project Number: TLENJ17-264	Scale: AS NOTED
Drawn By: SK	Approved By: MBJ

Drawing Name:

**PROPOSED  
ELEVATIONS**

Drawing Number:

**SA-1.4**

INITIAL DATE: 1/24/2019

*M.B.J.*