

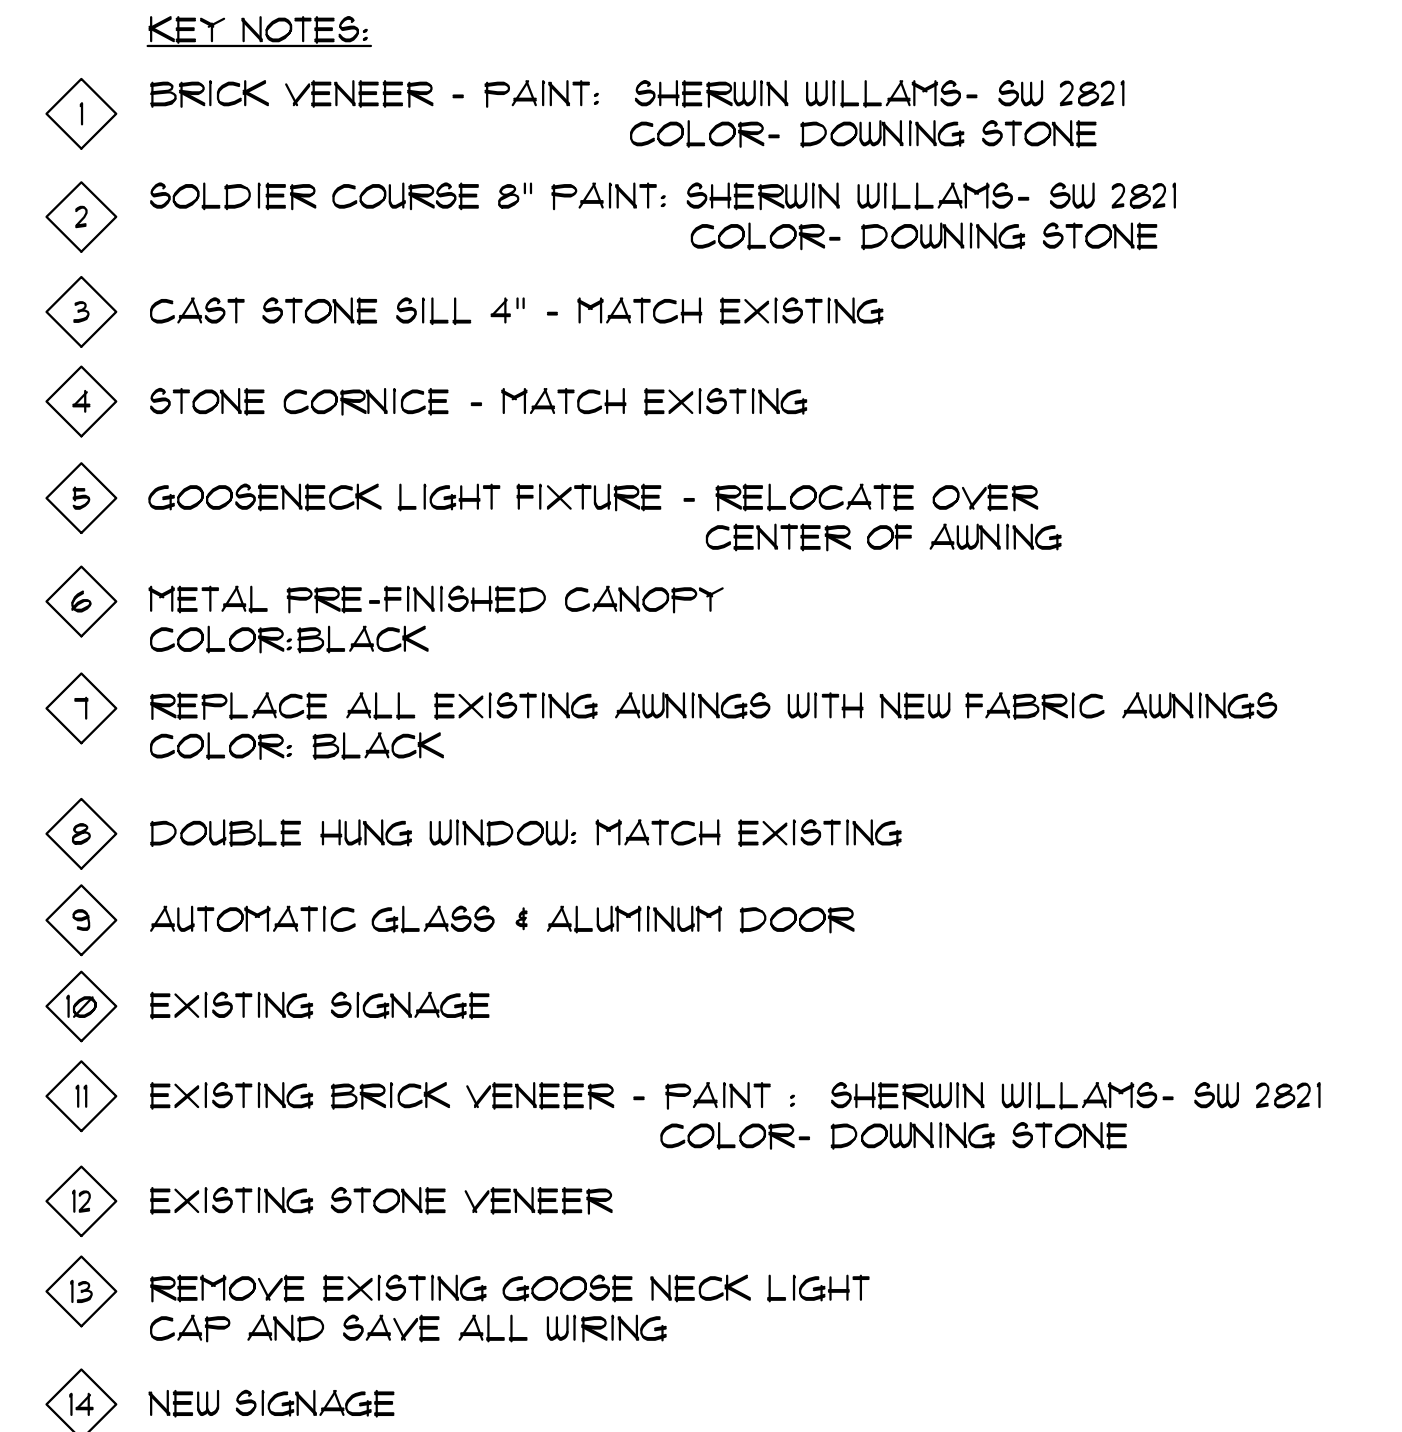


 

SCALE: 1/8" = 1'-0"

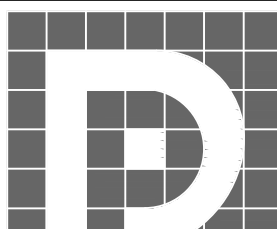

LOCATION	SIGNAGE	SQARE FOOTAGE
FRONT ELEVATION (SOUTH ORANGE AVE.)	work MOZAIC	29.5
FRONT ELEVATION (Awning)	OFFICE SUITES & CO-WORKING	26.58
FRONT ELEVATION (Awning)	work MOZAIC	9
FRONT ELEVATION (Awning)	work MOZAIC	9
FRONT ELEVATION (Blade Sign)	work MOZAIC	27
FRONT ELEVATION (Entrance Channel Letters)	work MOZAIC	8.2
FRONT ELEVATION (DOOR BOX SIGN 1)		6.42
FRONT ELEVATION (DOOR BOX SIGN 2)		6.42
REAR ELEVATION (Entrance)	work MOZAIC	22.68
SIDE ELEVATION	work MOZAIC	11.8
TOTAL SIGNAGE AREA:		156.1

	THE DIETZ PARTNERSHIP 90 East Halsey Road, Suite 201 • Parsippany, New Jersey 07054 • (973) 884 - 7400 A R C H I T E C T S																											
COPYRIGHT © 2007 THE DIETZ PARTNERSHIP THESE DRAWINGS OR PARTS THEREOF, MAY NOT BE REPRODUCED IN ANY FORM, BY ANY METHOD, FOR ANY PURPOSE, WITHOUT WRITTEN CONSENT FROM THE DIETZ PARTNERSHIP	PROPOSED 2ND & 3RD FLOOR SHARED OFFICE CONVERSION: 1 SOUTH ORANGE AVENUE work MOZAIC SOUTH ORANGE, NEW JERSEY																											
DESIGNED BY: CPD DRAWN BY: SM CHECKED BY: CPD APPROVED BY: CPD	<table border="1" style="width: 100%; border-collapse: collapse;"> <thead> <tr> <th colspan="3" style="text-align: center;">ISSUE LOG</th> </tr> <tr> <th style="width: 10%;">NO.</th> <th style="width: 15%;">DATE</th> <th style="width: 85%;">DESCRIPTION</th> </tr> </thead> <tbody> <tr> <td></td> <td>04-15-19</td> <td>ISSUED FOR SITE PLAN APPROVAL</td> </tr> <tr> <td></td> <td>04-26-19</td> <td>ISSUED FOR SITE PLAN APPROVAL</td> </tr> <tr> <td style="text-align: center;">▲</td> <td>05-02-19</td> <td>GENERAL REVISIONS</td> </tr> <tr><td> </td><td> </td><td> </td></tr> <tr><td> </td><td> </td><td> </td></tr> <tr><td> </td><td> </td><td> </td></tr> <tr><td> </td><td> </td><td> </td></tr> </tbody> </table>	ISSUE LOG			NO.	DATE	DESCRIPTION		04-15-19	ISSUED FOR SITE PLAN APPROVAL		04-26-19	ISSUED FOR SITE PLAN APPROVAL	▲	05-02-19	GENERAL REVISIONS												
ISSUE LOG																												
NO.	DATE	DESCRIPTION																										
	04-15-19	ISSUED FOR SITE PLAN APPROVAL																										
	04-26-19	ISSUED FOR SITE PLAN APPROVAL																										
▲	05-02-19	GENERAL REVISIONS																										
SCALE: AS NOTED DATE: 04-15-19 SHEET NO.: 18-088	DRAWING TITLE: PROPOSED ELEVATIONS SHEET NO. A-4																											