



1 BASEMENT FLOOR PLAN
Scale: 1/4" = 1'-0"
AREA: 1,419 SQ. FT.

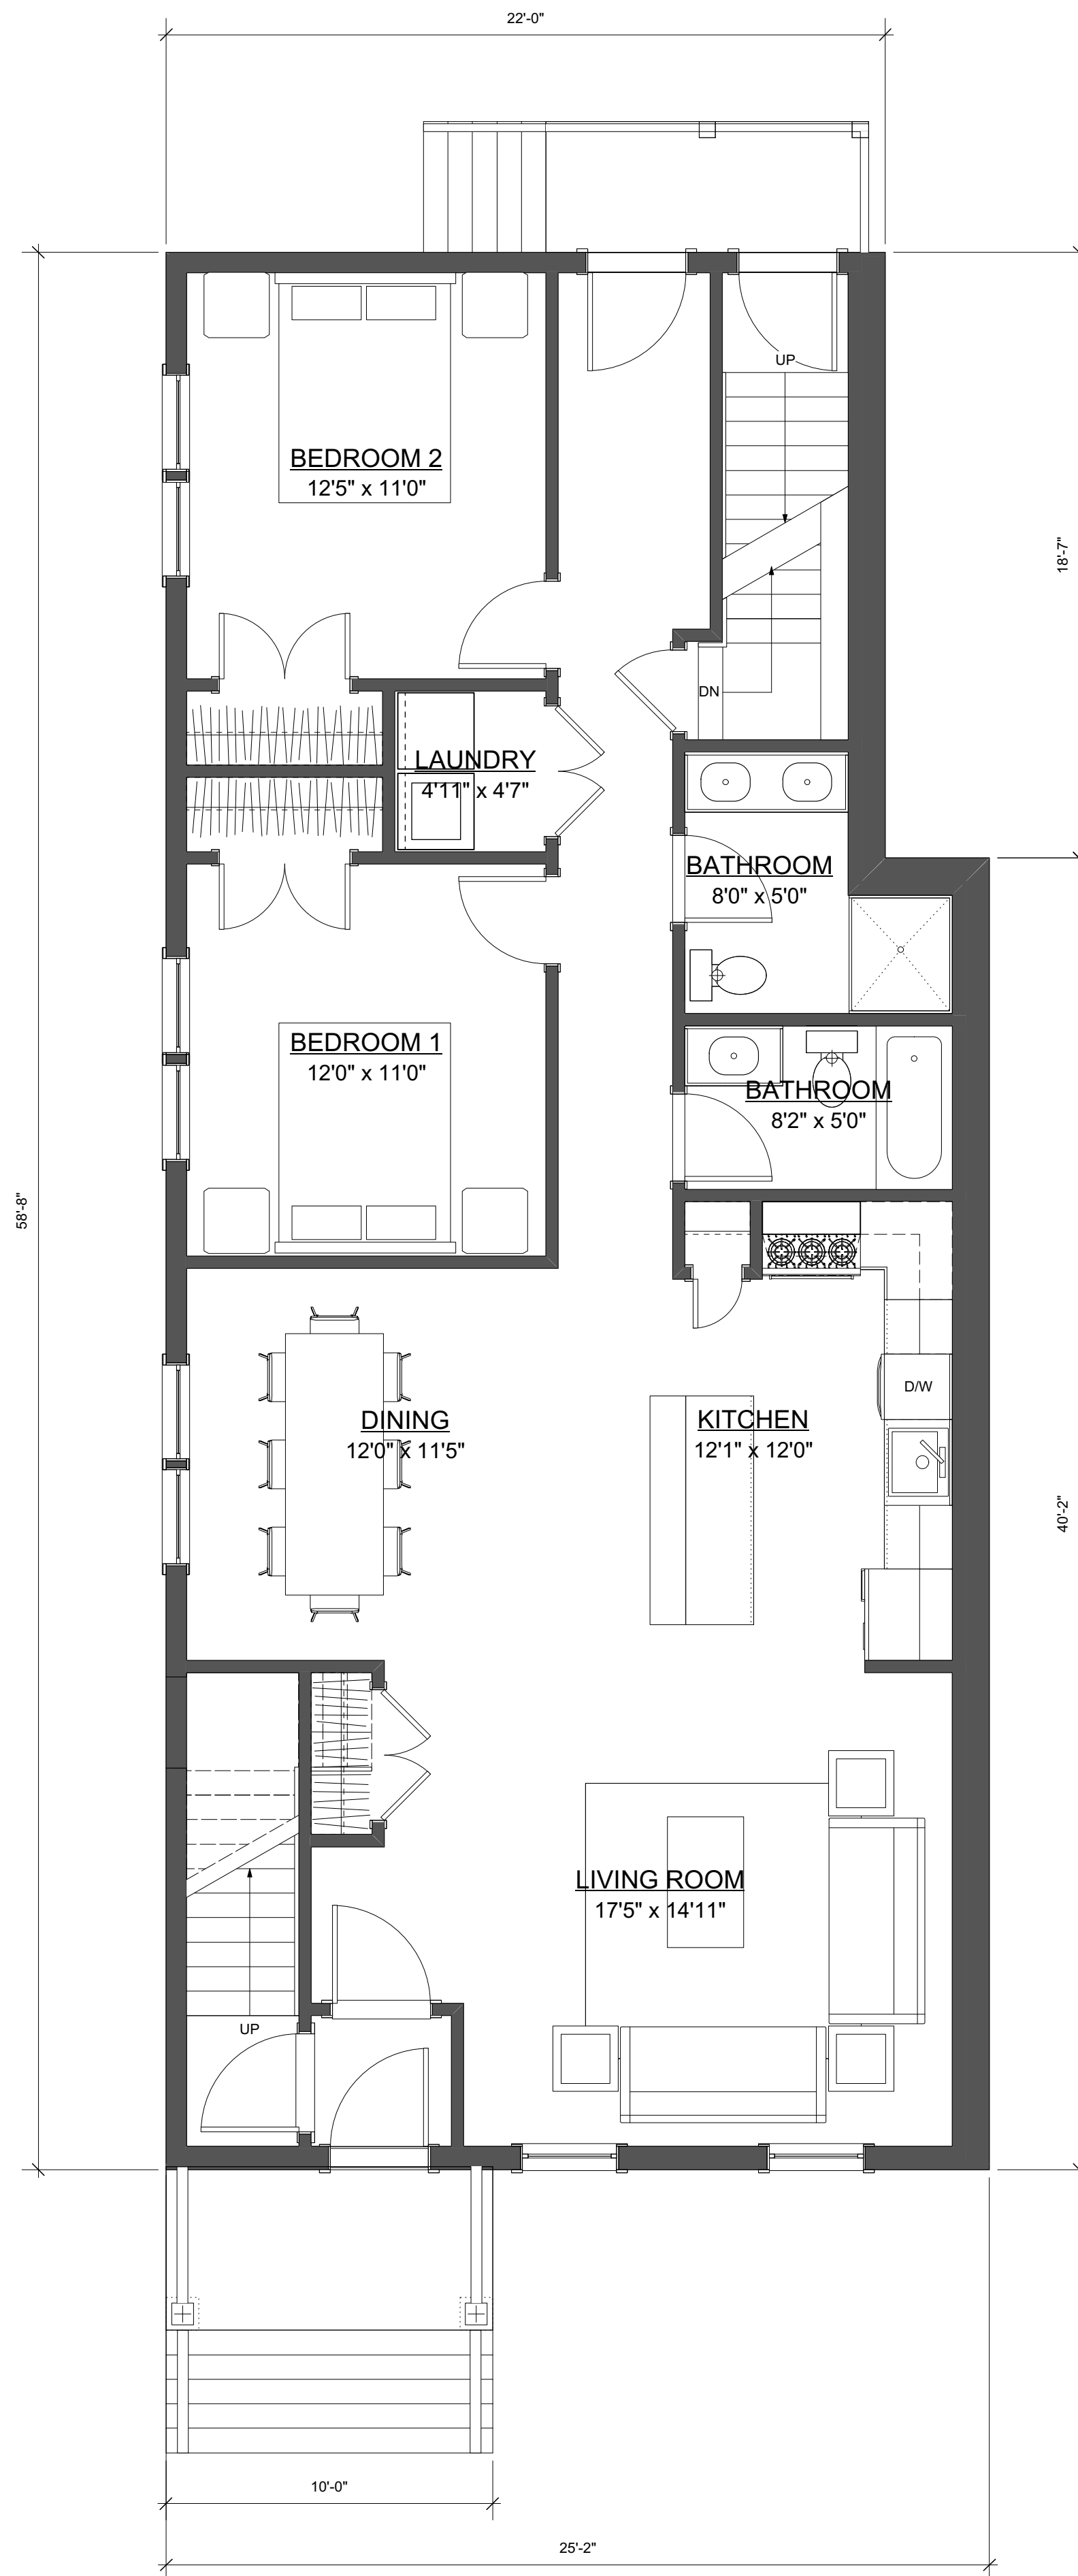

2 FIRST FLOOR PLAN
Scale: 1/4" = 1'-0"
AREA: 1,419 SQ. FT.

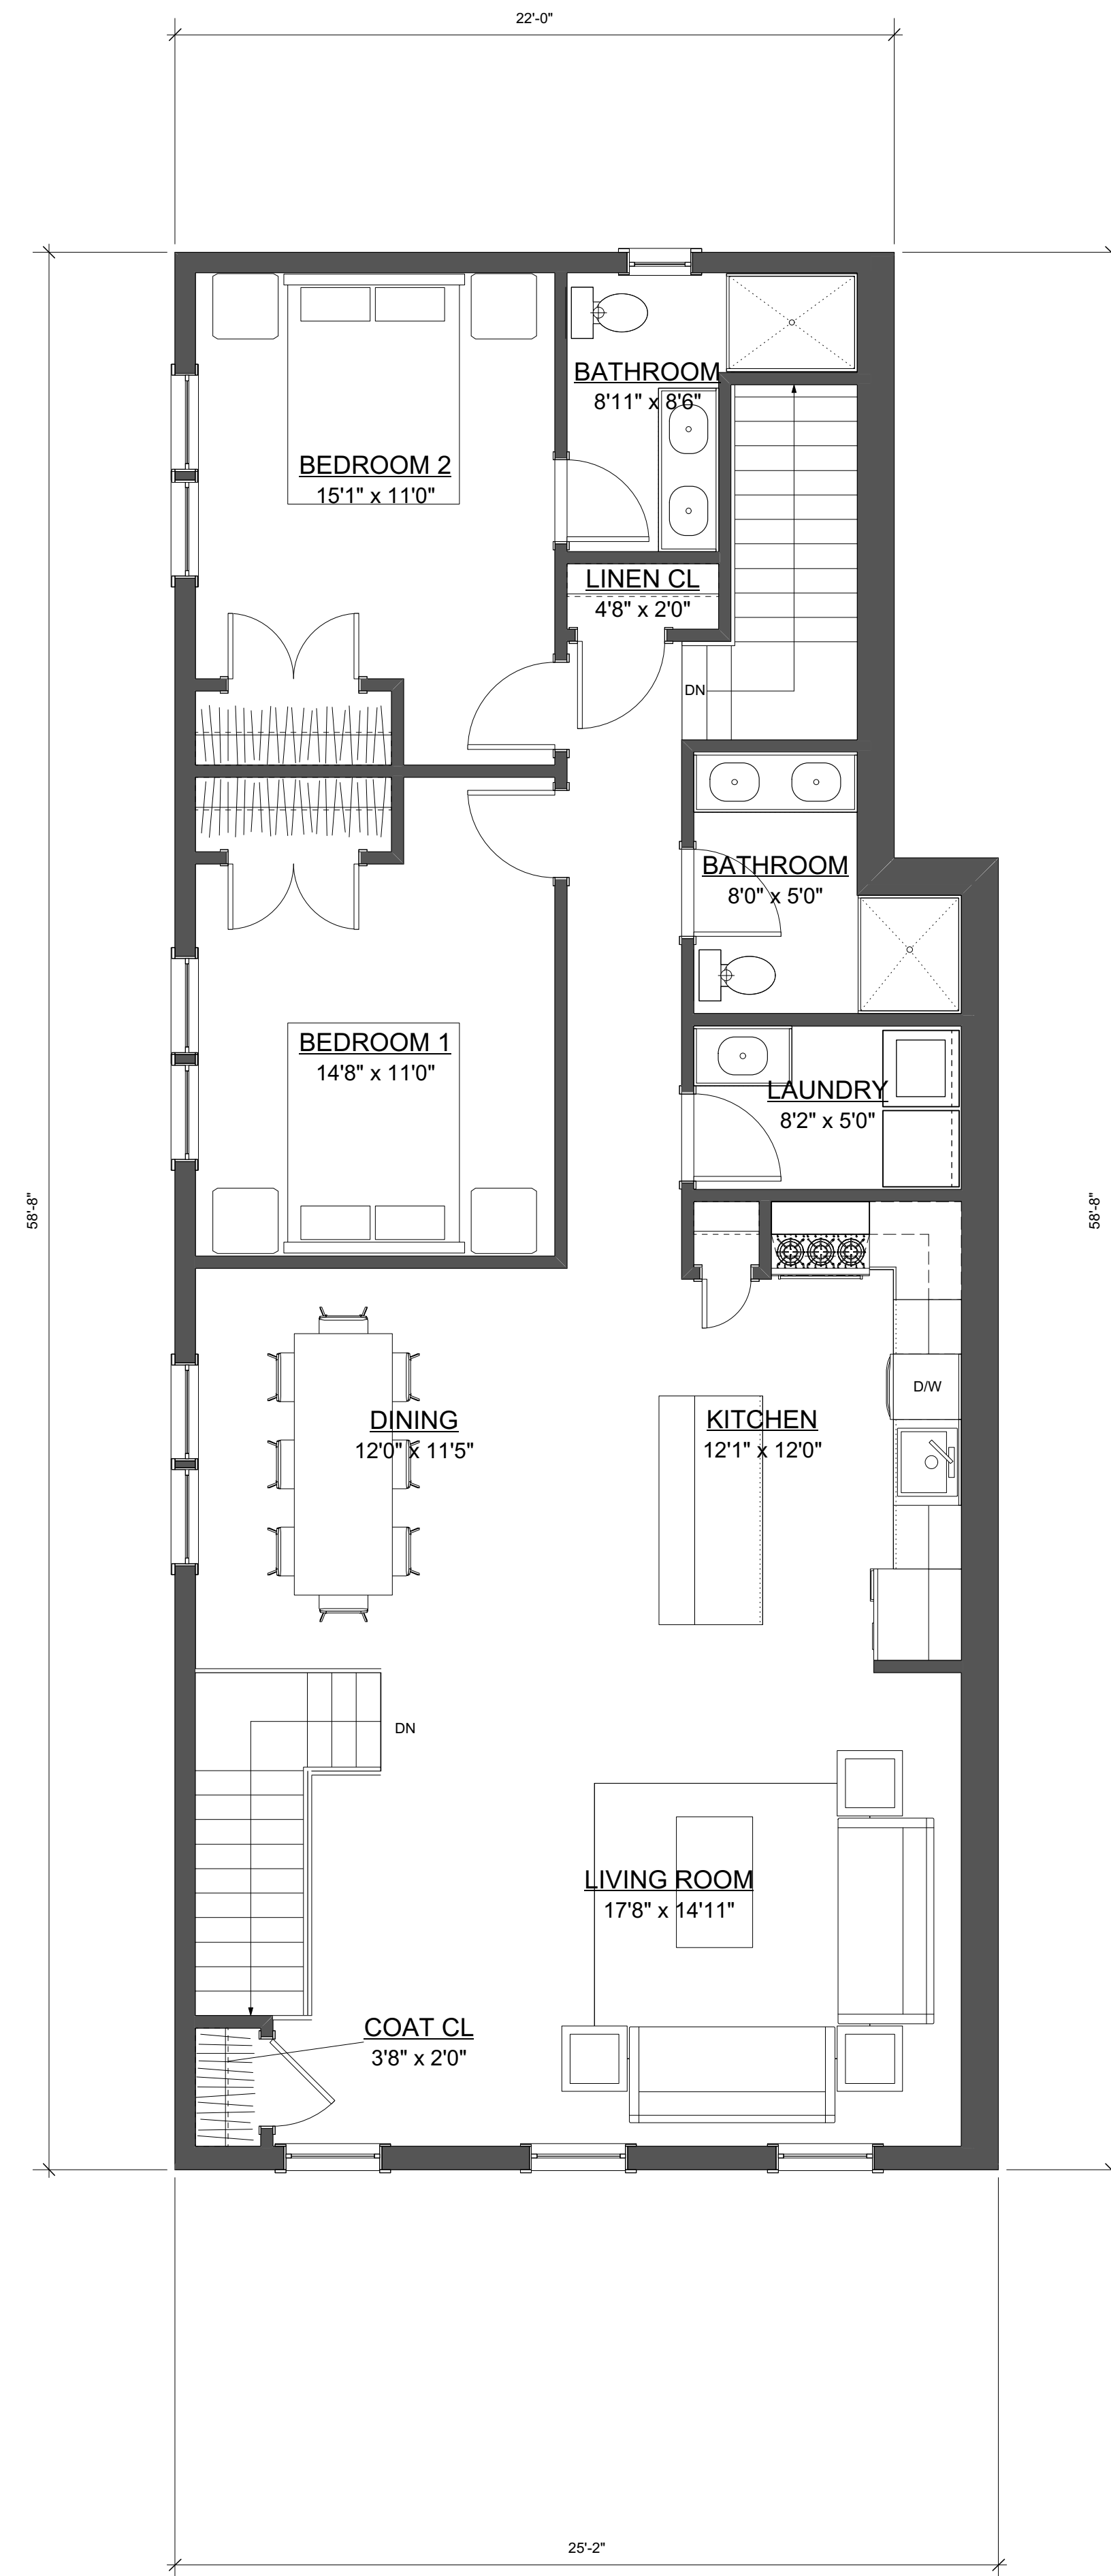

3 SECOND FLOOR PLAN
Scale: 1/4" = 1'-0"
AREA: 1,419 SQ. FT.

R.No. Date Notes

1 1/9/2020 Variance Set
I.No. Date Notes

Design Firm
SPACE & MARK, LLC
Address: P.O. Box: 55
Berkley Heights, NJ 07922
Phone: 201.417.1374
Fax: 201.623.2895
Email: hekshian@spaceandmark.com
Website: SpaceandMark.com

Drawing not valid unless sealed

Hayk Ekshian R.A.
NJ Lic No: 21A101941200

Prepared For:
Name: GOJA Mgmt, LLC
c/o Gerard Ohen
Address: 42 Church Street
South Orange, NJ 07079

Project Title
Church Residence
42 Church Street
South Orange, NJ 07079


Project ID
2019072
Project date
6.11.2019
Sheet Date
6.19.2019

Sheet Title
FLOOR PLANS

Scale
As Noted


Sheet No.
A-1
of
2

COPYRIGHT ©2014 - 2019 SPACE & MARK, LLC
THIS DRAWING IS FOR THE CLIENTS USE
SOLELY WITH RESPECT TO THIS PROJECT.
UPON COMPLETION OR TERMINATION OF
THE PROJECT, THE CLIENTS RIGHT TO USE
THIS DRAWING SHALL CEASE

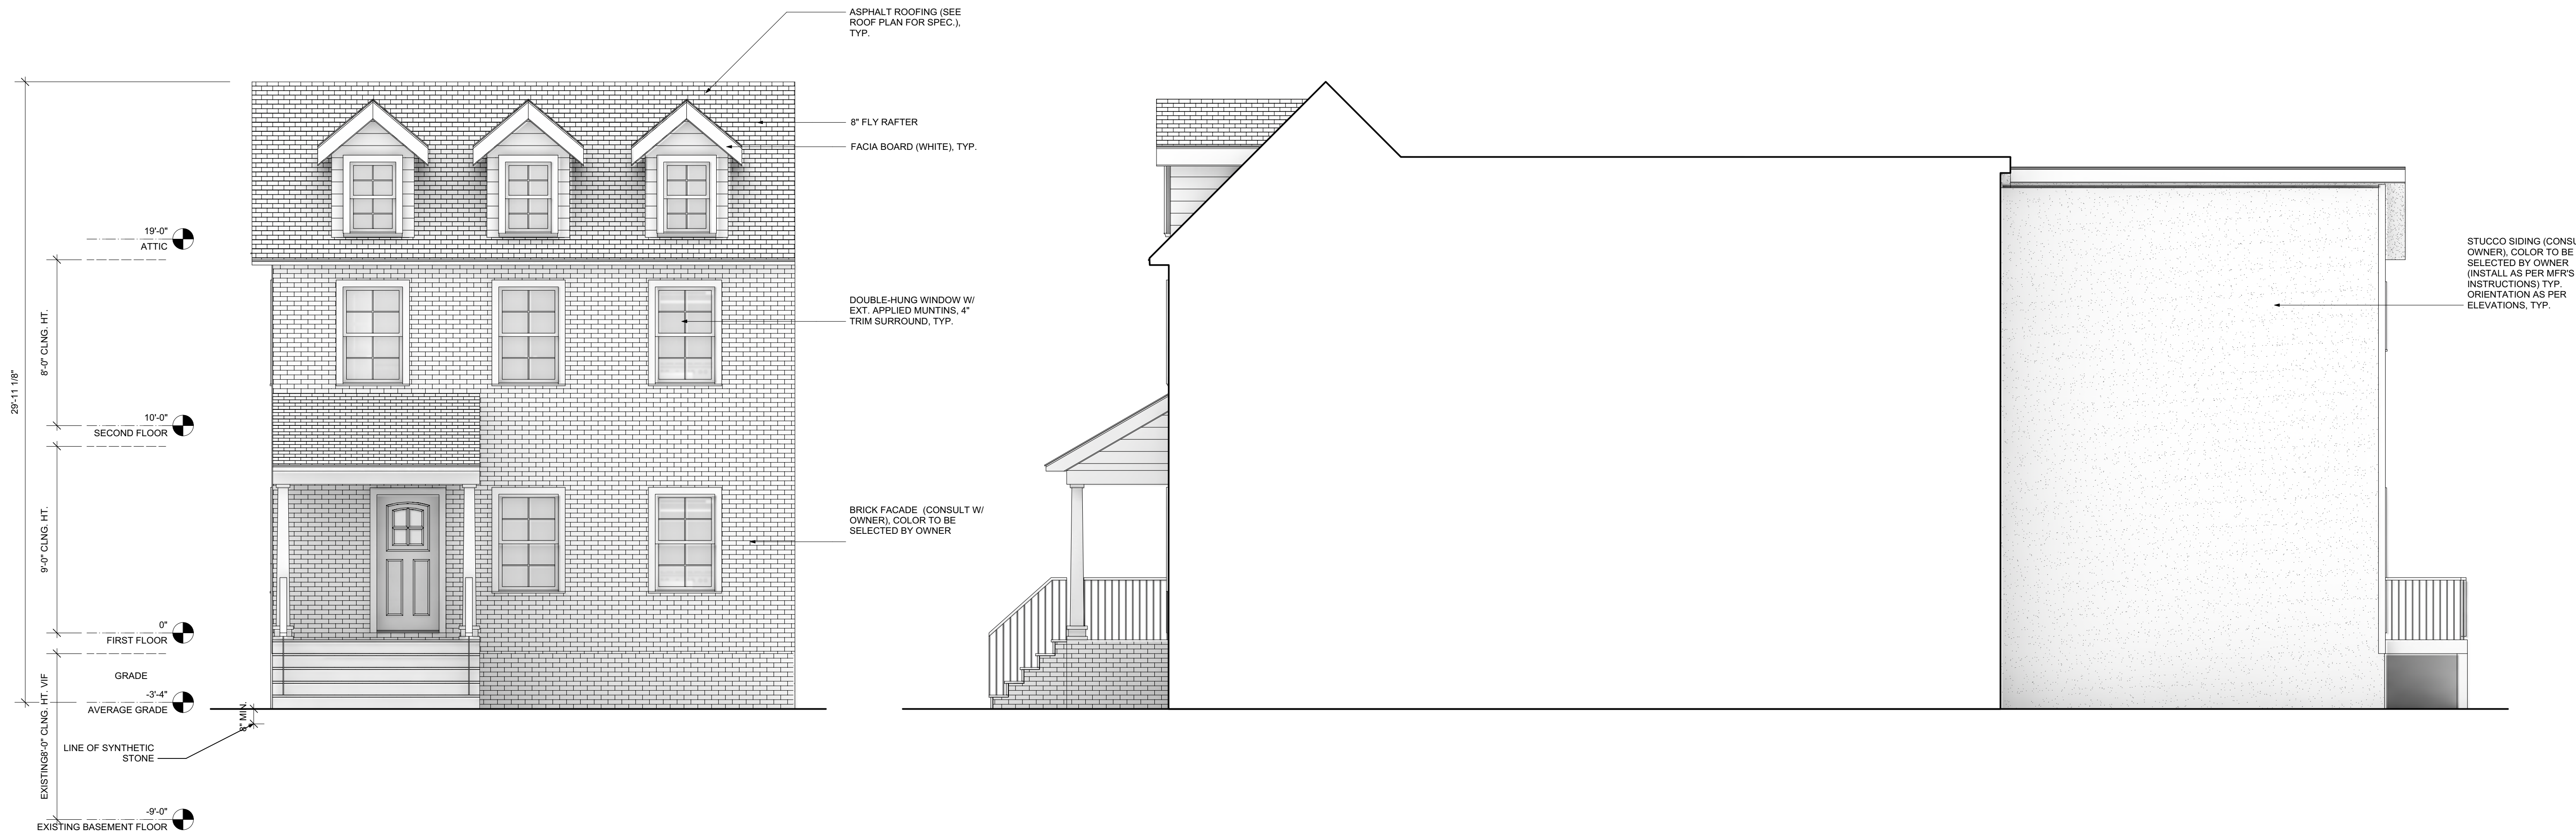

1 FRONT ELEVATION
Scale: 1/4" = 1'-0"

2 SIDE ELEVATION
Scale: 1/4" = 1'-0"

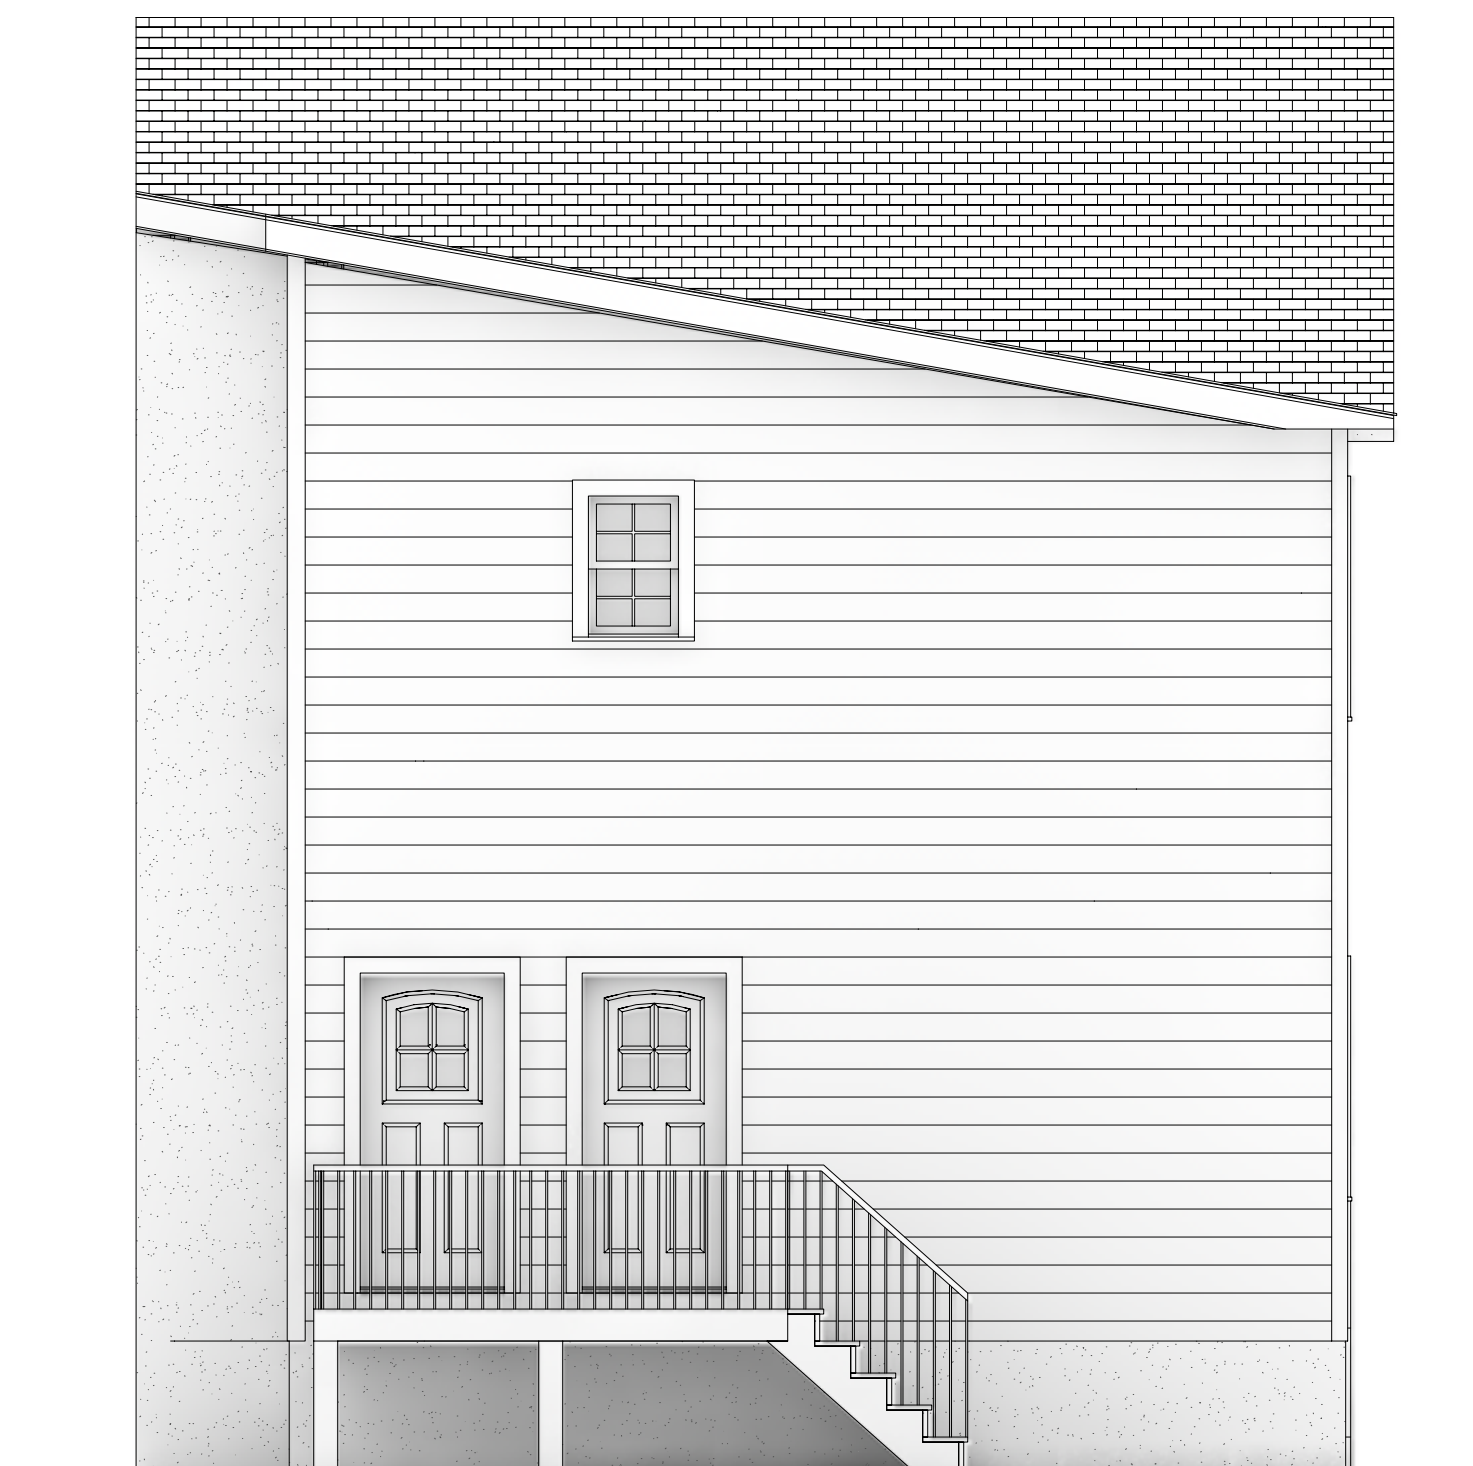

3 REAR ELEVATION
Scale: 1/4" = 1'-0"



4 SIDE ELEVATION
Scale: 1/4" = 1'-0"

R.No. Date Notes

1 1/9/2020 Variance Set
I.No. Date Notes

Design Firm
SPACE & MARK, LLC
Address: P.O. Box: 55
Berkley Heights, NJ 07922
Phone: 201.417.1374
Fax: 201.623.2895
Email: hekshian@spaceandmark.com
Website: SpaceandMark.com

Drawing not valid unless sealed

Hayk Ekshian R.A.
NJ Lic No: 21A101941200

Prepared For:
Name: GOJA Mgmt, LLC
c/o Gerard Ohen
Address: 42 Church Street
South Orange, NJ 07079

Project Title
Church Residence
42 Church Street
South Orange, NJ 07079

Project ID
2019072
Project date
6.11.2019
Sheet Date
6.19.2019

Sheet Title
ELEVATIONS

Scale
As Noted

Sheet No.
A-2
of
2

COPYRIGHT ©2014 - 2019 SPACE & MARK, LLC
THIS DRAWING IS FOR THE CLIENT'S USE
SOLELY WITH RESPECT TO THIS PROJECT.
UPON COMPLETION OR TERMINATION OF
THE PROJECT, THE CLIENT'S RIGHT TO USE
THIS DRAWING SHALL CEASE.