



	Measurements:		Finish:	
	Height	17.50"	Width	Black Oxide BO
	BP Height	10.00"	BP Width	Glass:
	BP Width	12.00"	HCO	Water Glass WG
	Lamping:		Material:	
	LED GU24 LED		Die Cast Aluminum	
	1,000 9W GU24 LED		Certification:	
	9 total watt		Wet Location	
	Shipping:		Additional:	
	Carton Weight	11.88 lb	Carton Width	GL24 LED (Included)
	Carton Height	12.20"	Carton Length	
	Master Pack Qty	1,000	UPS	

253 NORTH VINELAND AVE. | CITY OF INDUSTRY, CA 91746
T. 626.954.4200 | F. 626.954.4225
Always consult a qualified, licensed electrician before installation of any products...

1.1 4/15/2020 Completeness Rev
R.No. Date Notes

1 1/9/2020 Variance Set
I.No. Date Notes

Design Firm
SPACE & MARK, LLC
Address: P.O. Box: 55
Berkley Heights, NJ 07922
Phone: 201.417.1374
Fax: 201.623.2895
Email: hekshian@spaceandmark.com
Website: SpaceandMark.com

Drawing not valid unless sealed

Hayk Ekshian R.A.
NJ Lic No: 21A101941200

Prepared For:
Name: GOJA Mgmt, LLC
c/o Gerard Ohen
Address: 42 Church Street
South Orange, NJ 07079

Project Title
Church Residence
42 Church Street
South Orange, NJ 07079


Project ID
2019072
Project date
6.11.2019
Sheet Date
6.19.2019

Sheet Title
FLOOR PLANS


Scale
As Noted

Sheet No.
A-1
of
2


COPYRIGHT ©2014 - 2019 SPACE & MARK, LLC
THIS DRAWING IS FOR THE CLIENT'S USE
SOLELY WITH RESPECT TO THIS PROJECT.
UPON COMPLETION OR TERMINATION OF
THE PROJECT, THE CLIENT'S RIGHT TO USE
THIS DRAWING SHALL CEASE.

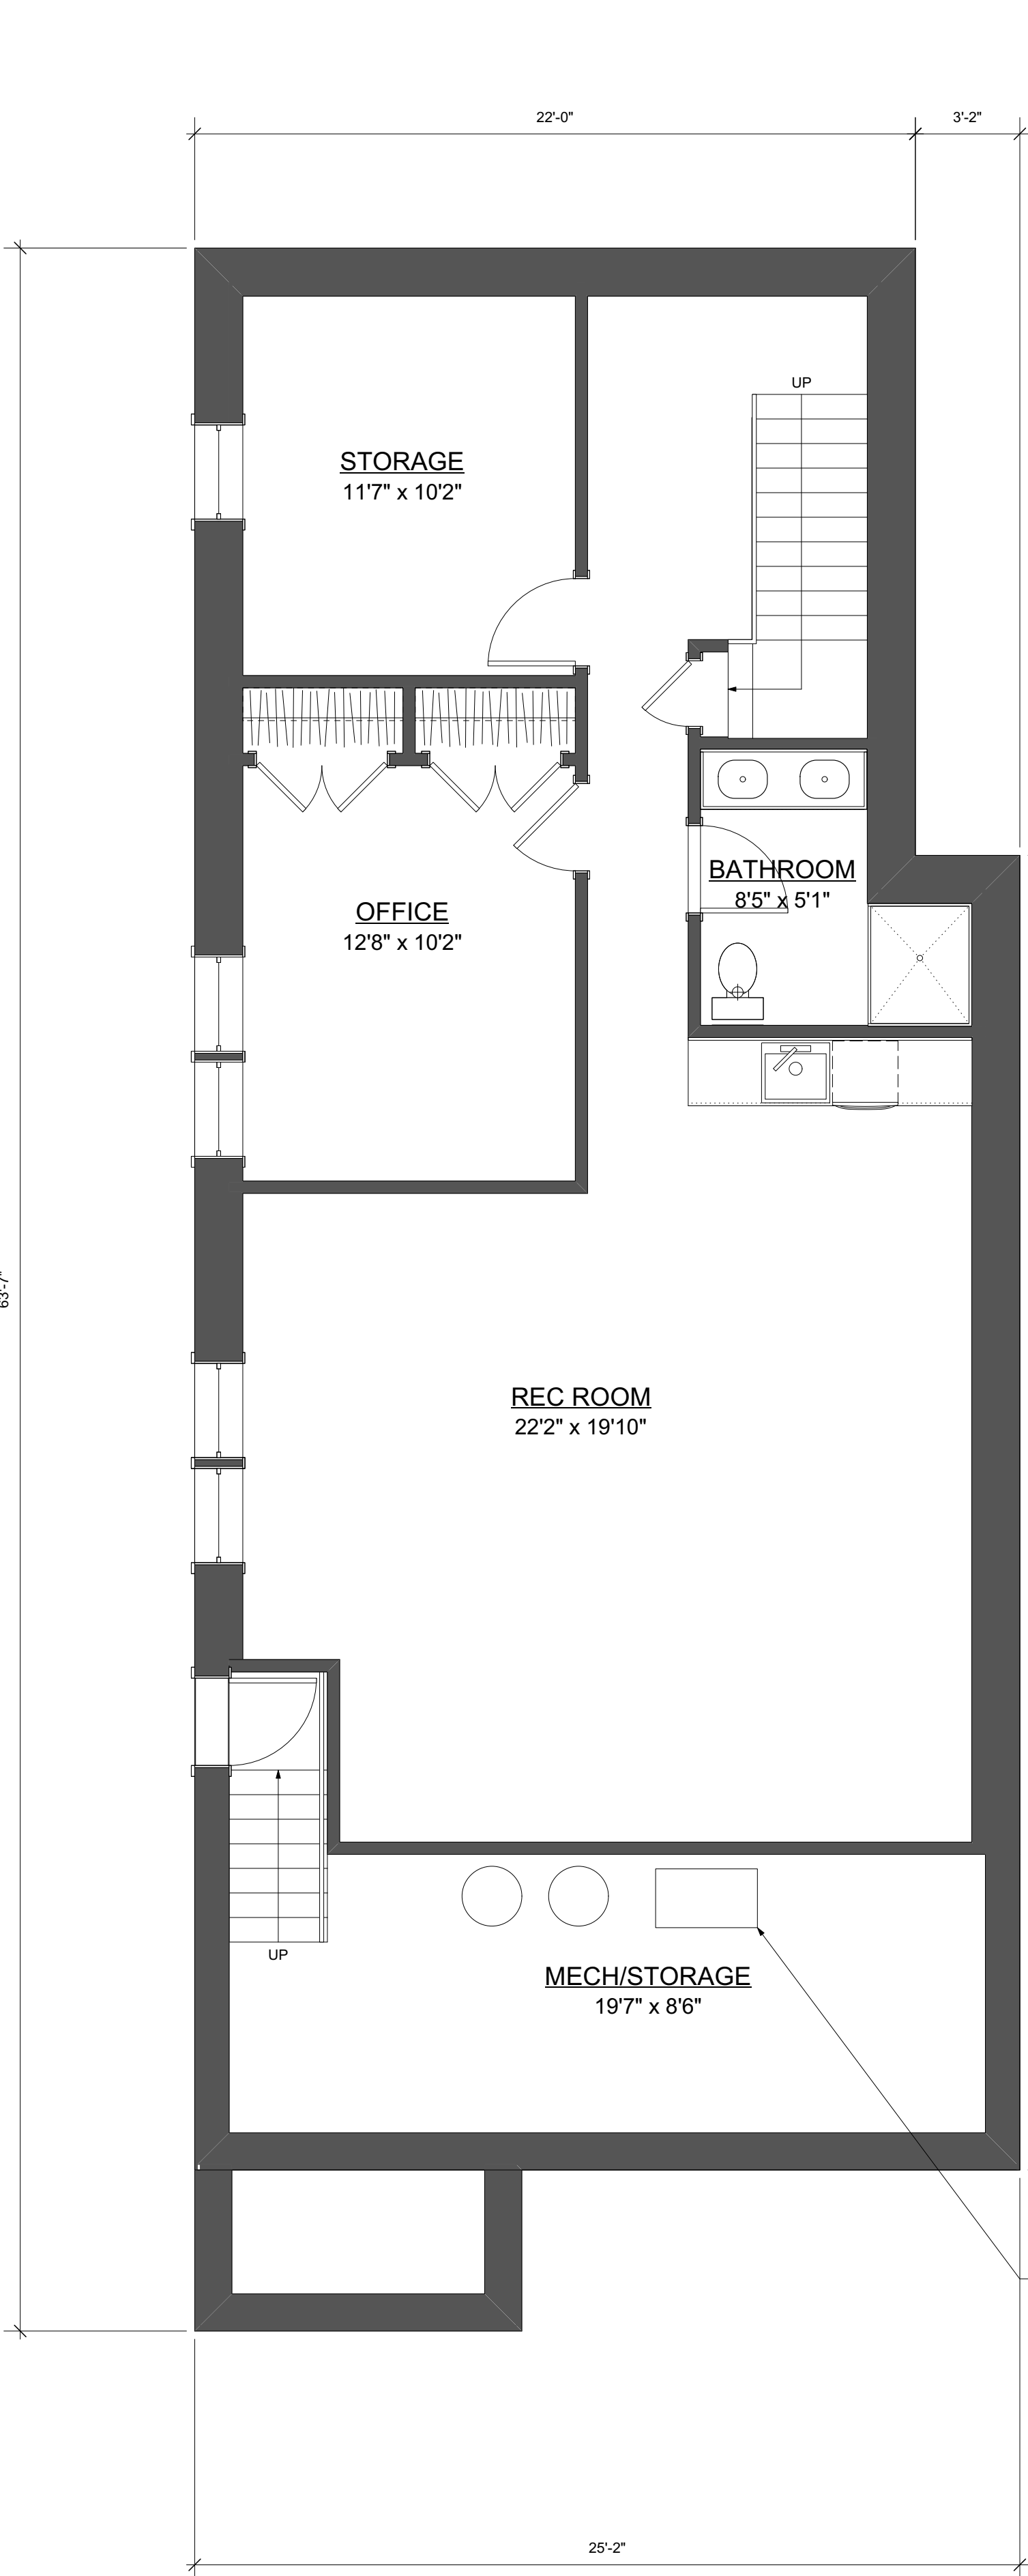


1 BASEMENT FLOOR PLAN
Scale: 1/4" = 1'-0"
AREA : 1,419 SQ. FT.

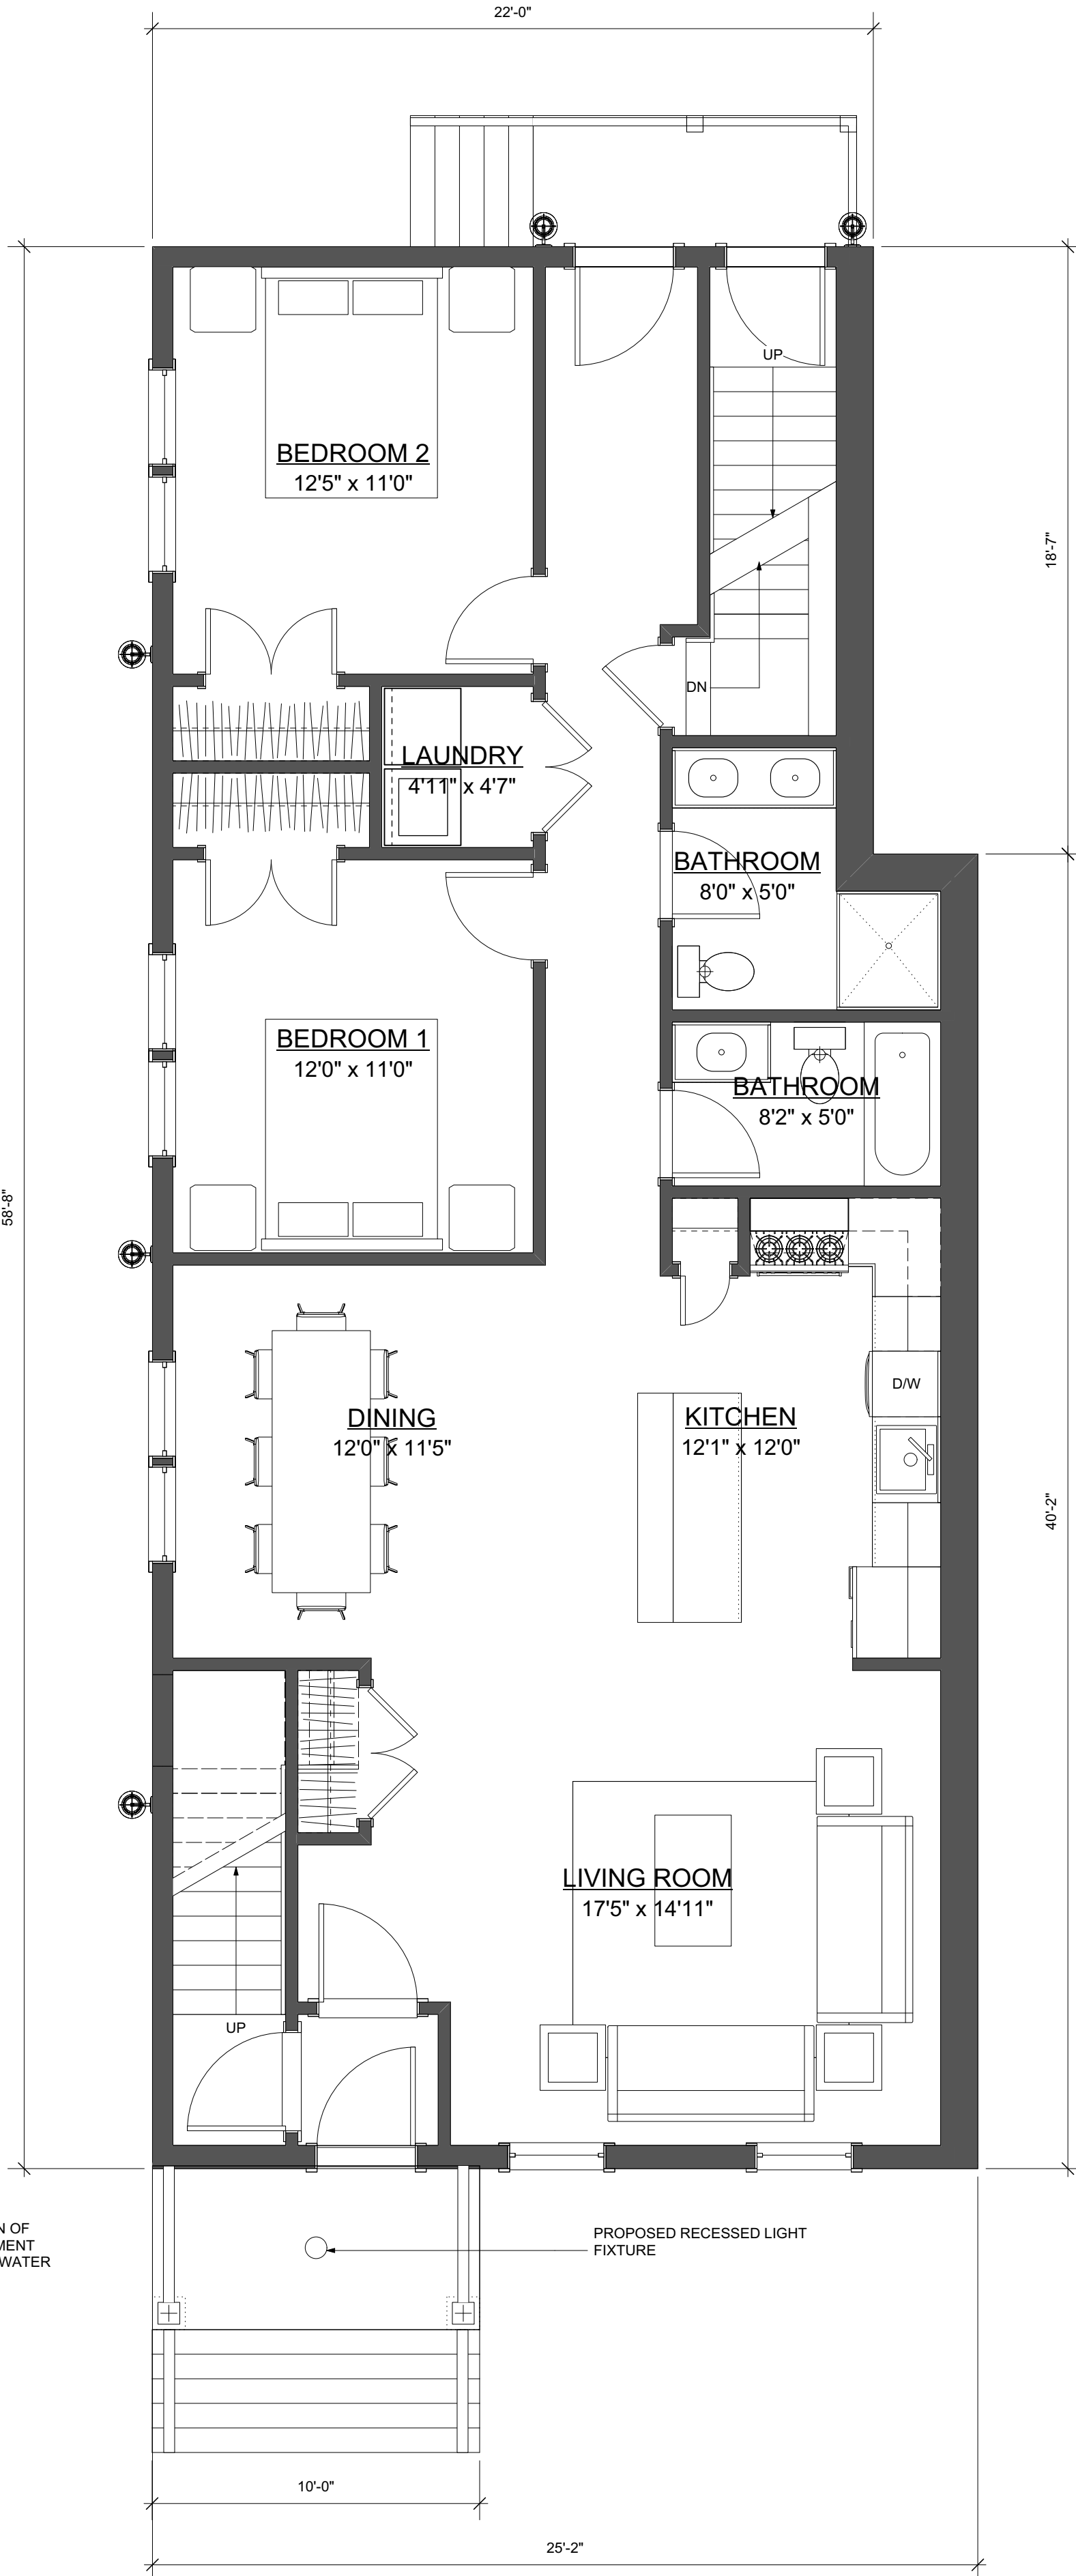

2 FIRST FLOOR PLAN
Scale: 1/4" = 1'-0"
AREA : 1,419 SQ. FT.

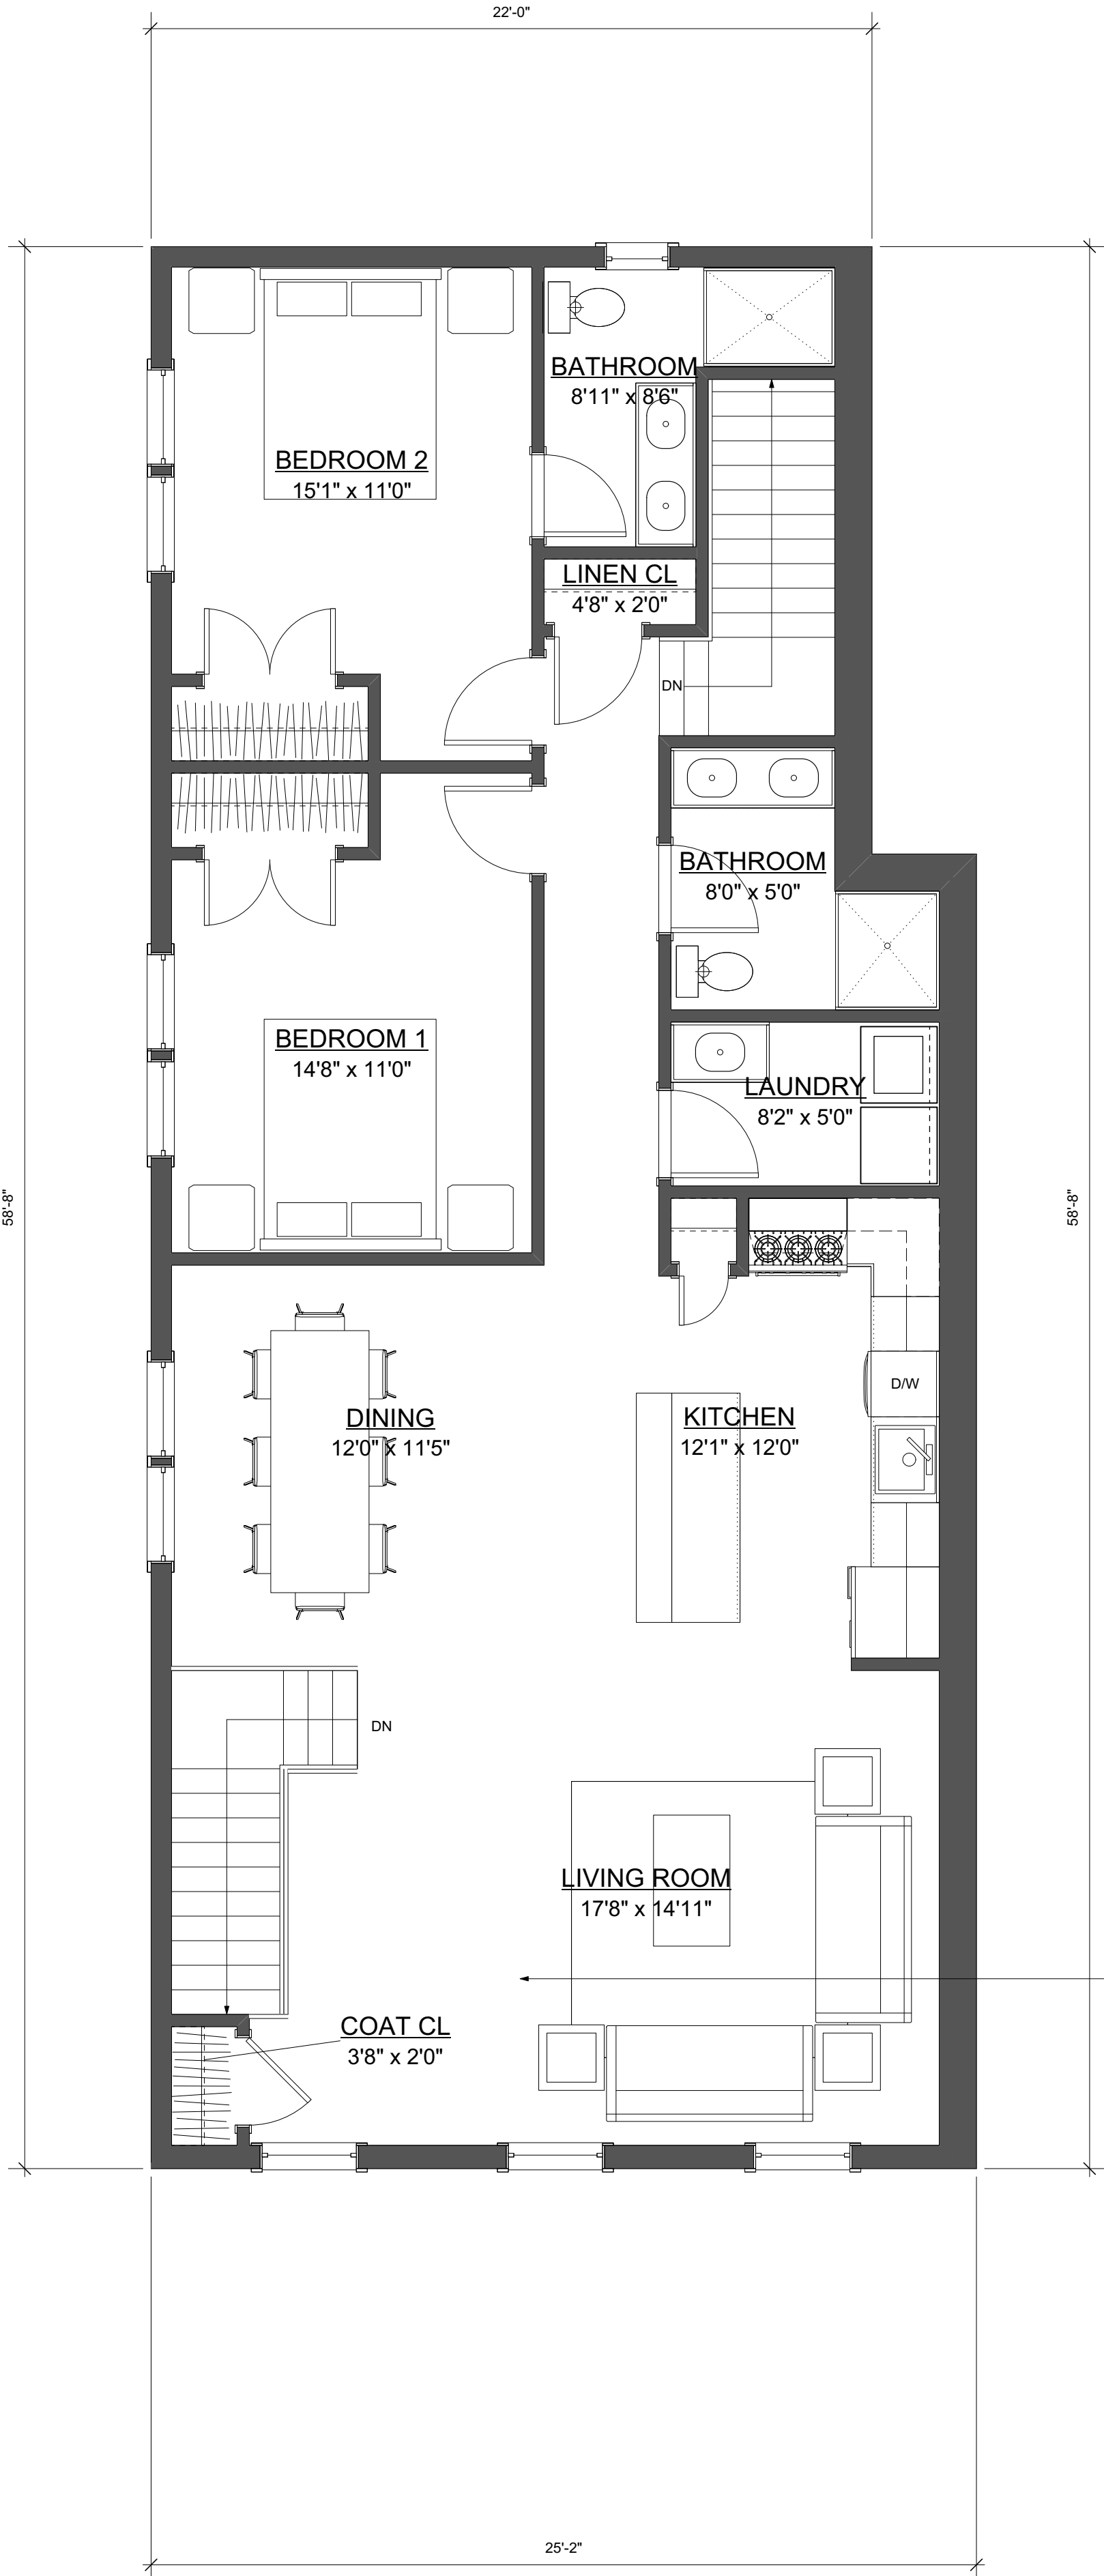

3 SECOND FLOOR PLAN
Scale: 1/4" = 1'-0"
AREA : 1,419 SQ. FT.

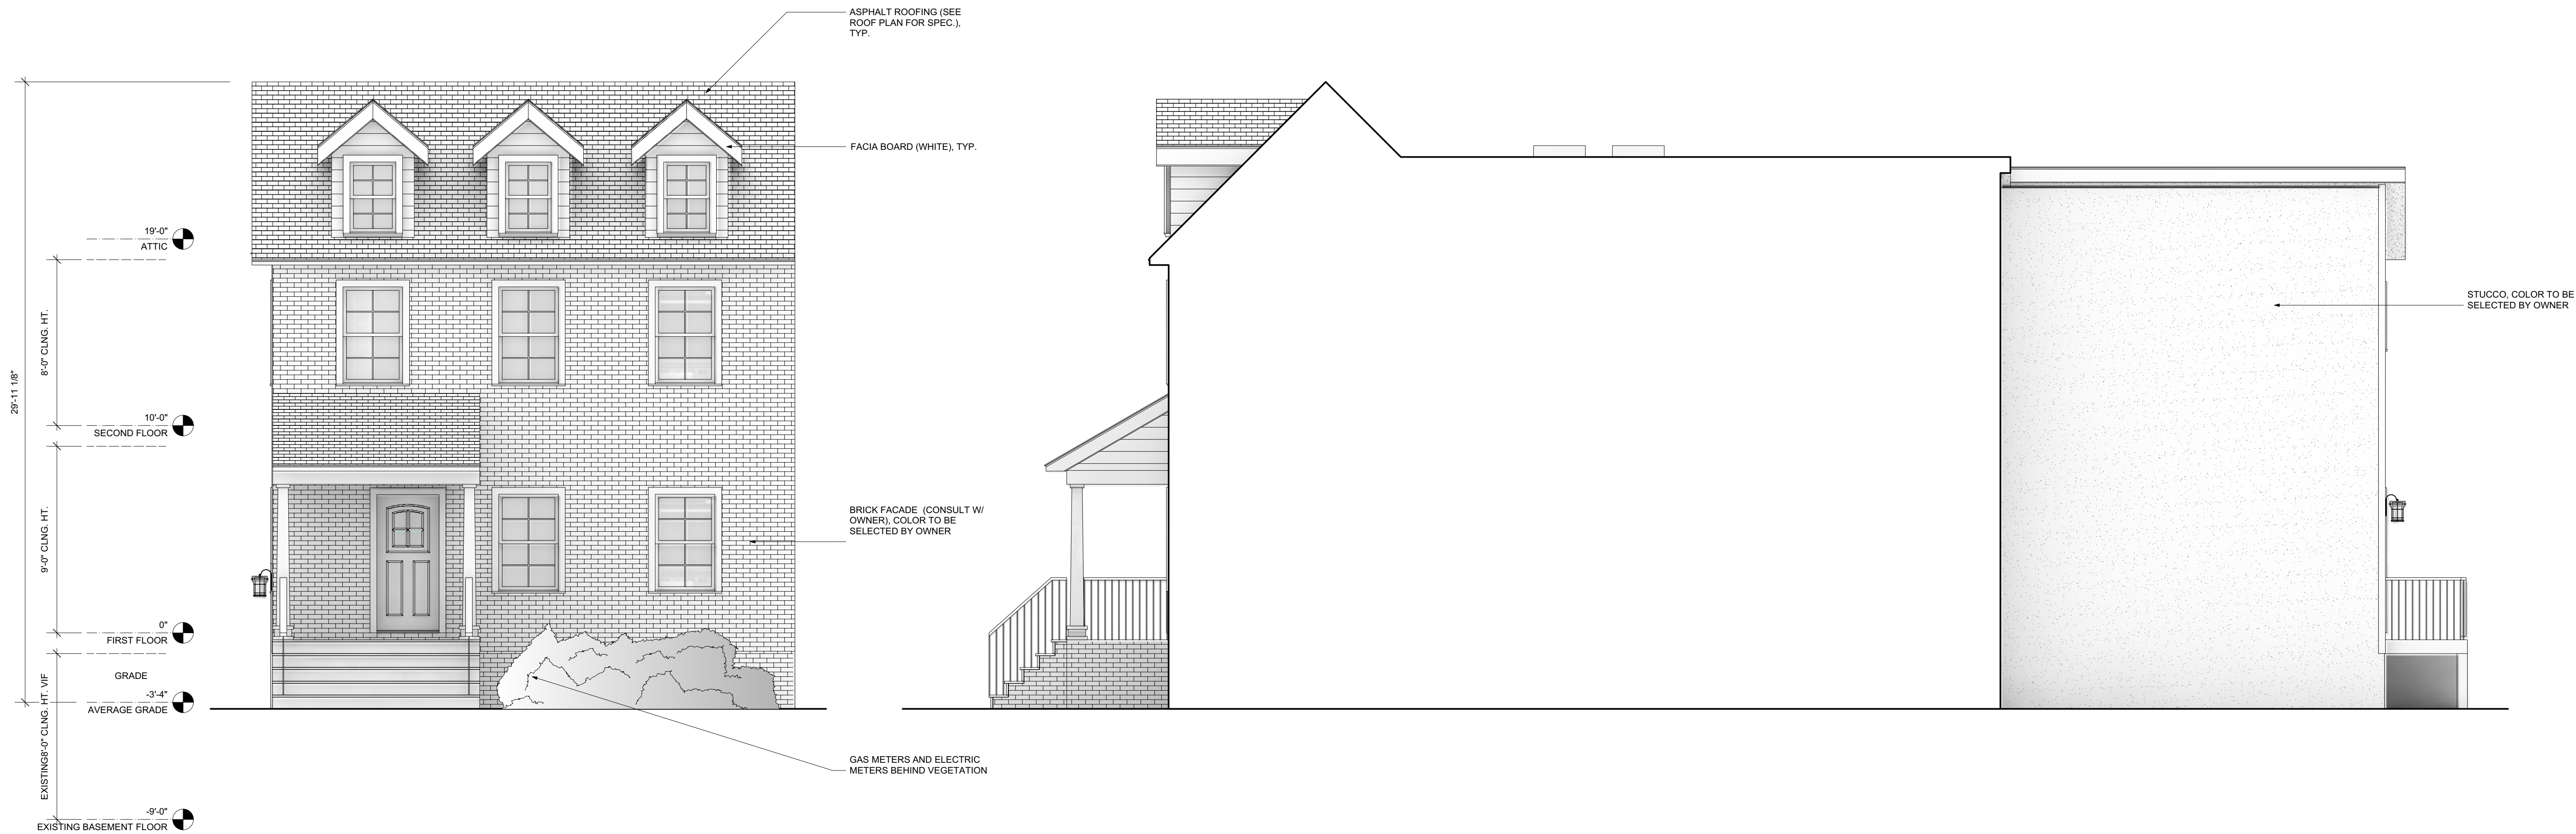

1 FRONT ELEVATION
Scale: 1/4" = 1'-0"

2 SIDE ELEVATION
Scale: 1/4" = 1'-0"



3 REAR ELEVATION
Scale: 1/4" = 1'-0"



4 SIDE ELEVATION
Scale: 1/4" = 1'-0"

1.1 4/15/2020 Completeness Rev
R.No. Date Notes

1 1/9/2020 Variance Set
I.No. Date Notes

Design Firm
SPACE & MARK, LLC
Address: P.O. Box: 55
Berkley Heights, NJ 07922
Phone: 201.417.1374
Fax: 201.623.2895
Email: hekshian@spaceandmark.com
Website: SpaceandMark.com
Drawing not valid unless sealed

Hayk Ekshian R.A.
NJ Lic No: 21A101941200

Prepared For:
Name: GOJA Mgmt, LLC
c/o Gerard Ohen
Address: 42 Church Street
South Orange, NJ 07079

Project Title
Church Residence
42 Church Street
South Orange, NJ 07079

Project ID
2019072
Project date
6.11.2019
Sheet Date
6.19.2019

Sheet Title
ELEVATIONS

Scale
As Noted

Sheet No.
A-2
of
2

COPYRIGHT ©2014 - 2019 SPACE & MARK, LLC
THIS DRAWING IS FOR THE CLIENT'S USE
SOLELY WITH RESPECT TO THIS PROJECT.
UPON COMPLETION OR TERMINATION OF
THE PROJECT, THE CLIENT'S RIGHT TO USE
THIS DRAWING SHALL CEASE.