



SEAL CONSULTANTS:



Albert Arenobia R.A.
Nº 02618601700 Via exp/018114
CT 0011625 CO 00433222

Christiano Pereira R.A.
Nº 21402006200

[illegible]

PROJECT: PROPOSED NEW 3 STORY MIX USE BUILDING
LOT: #1 BLOCK: #2003
184 VALLEY STREET,
SOUTH ORANGE, NJ

DRAWING TITLE:
SHADOW STUDY_WINTER
SOLSTICE
WITH PROPOSED BUILDING

PROJECT No. Project	DATE: 02/20/19
DRAWN BY Number	SCALE: 1/64" = 1'-0"
DRAWING #: Author	


A101



① DEC 0900 AM WINTER SOLSTICE
1/64" = 1'-0"



② DEC 1200 PM WINTER SOLSTICE
1/64" = 1'-0"

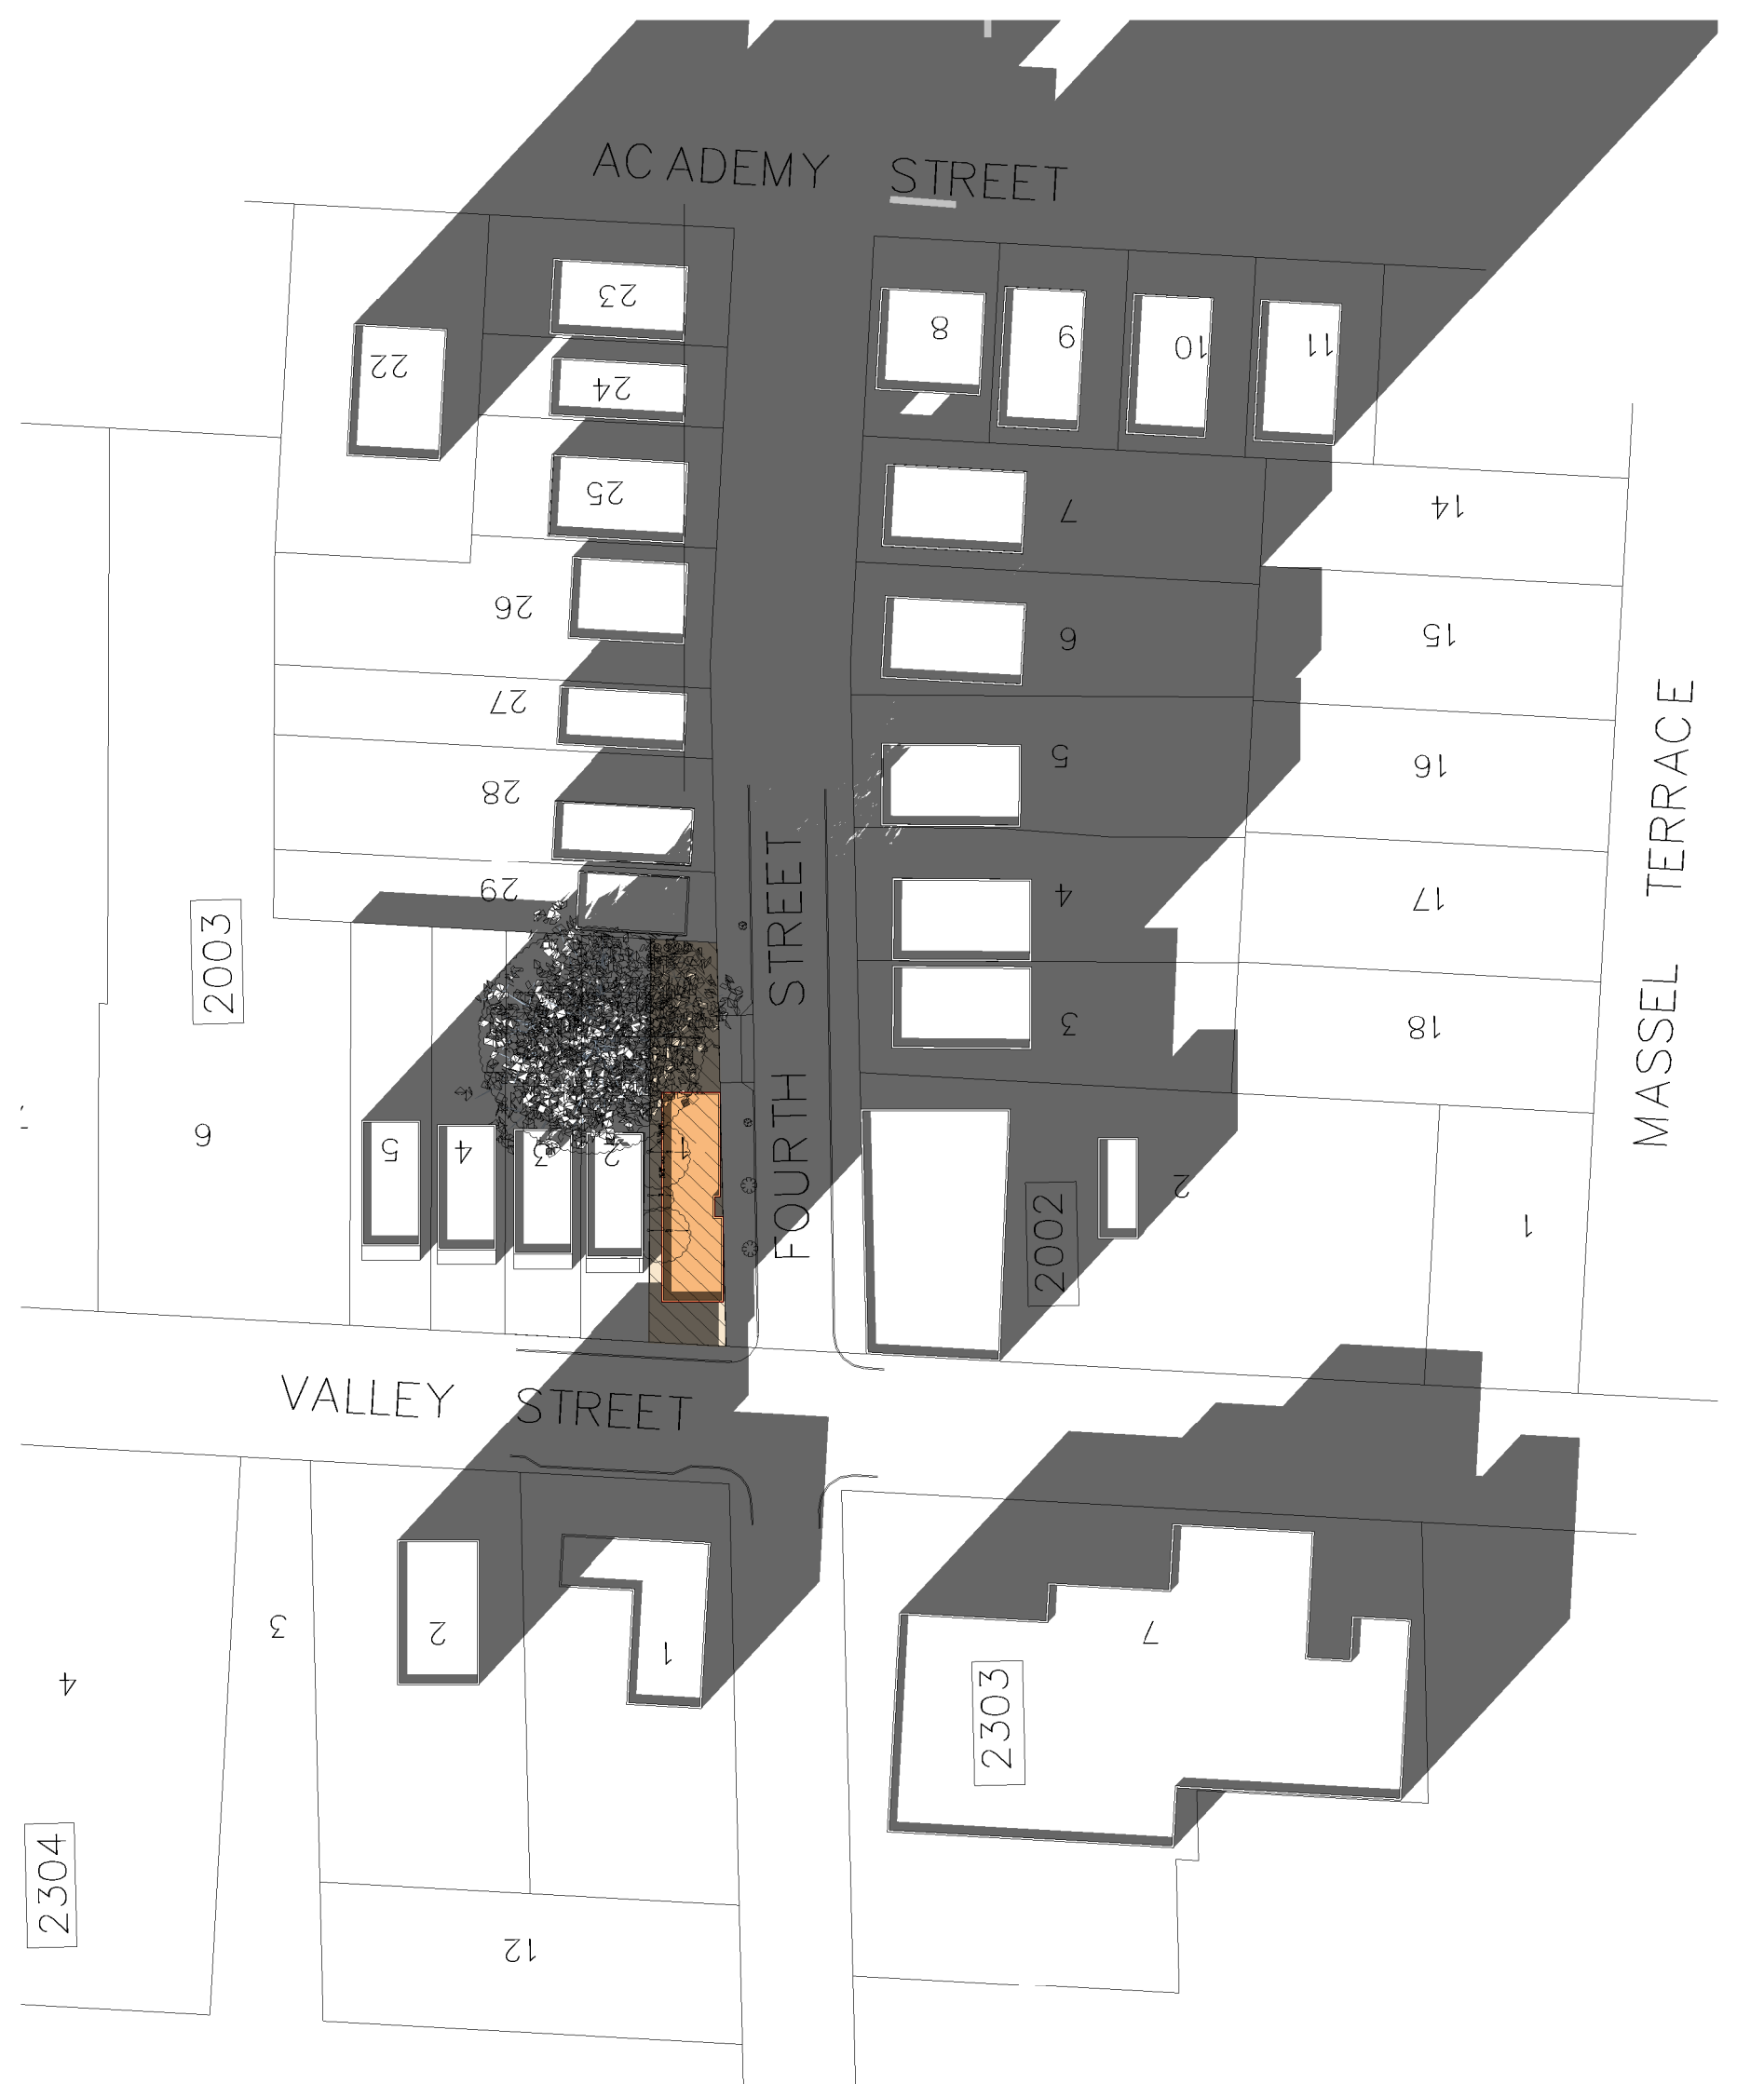

DEC 0300 PM WINTER SOLSTICE
1/64" = 1'-0"



SEAL CONSULTANTS:



Albert Aemmbia R.A.
Nº 24-020077700 W 0401016114
CT 001 1625 CO.00403922

Christianlo Perelira R.A.
Nº 27-0102056200

REVISIONS:	
No.	DESCRIPTION
01	XXXXXXX XXXX

PROJECT: **PROPOSED NEW 3 STORY MIX USE
BUILDING**
LOT: #1 BLOCK # 2003
184 VALLEY STREET,
SOUTH ORANGE, NJ

DRAWING TITLE:
SHADOW STUDY _SUMMER
SOLSTICE
WITH PROPOSED BUILDING

PROJECT 0. Project	DATE: 02/21/19
DRAWN BY 1. Number	SCALE: 1/64" = 1'-0"
DRAWING #:	

A102



① JUN 0900 AM SUMMER SOLSTICE
1/64" = 1'-0"



② JUN 1200 PM SUMMER SOLSTICE
1/64" = 1'-0"



JUN 0300 PM SUMMER SOLSTICE
1/64" = 1'-0"



① MAR_0900 AM. SPRING SOLSTICE
1/64" = 1'-0"



② MAR_1200 PM. SPRING SOLSTICE
1/64" = 1'-0"



③ MAR_0300 PM. SPRING SOLSTICE
1/64" = 1'-0"

REVISIONS:	No.	DATE	DESCRIPTION
	01	XXXXXX	XXXX

PROJECT:

PROPOSED NEW 3 STORY MIX USE
BUILDING
LOT: #1 BLOCK # 2003
184 VALLEY STREET,
SOUTH ORANGE, NJ

DRAWING TITLE:

SHADOW STUDY_SPRING
SOLSTICE

WITH PROPOSED BUILDING

PROJECT No. 02/21/19
DATE
DRAWN BY Author
SCALE: 1/64" = 1'-0"
DRAWING #:

[illegible]

PROJECT :
PROPOSED NEW 3 STORY MIX USE
BUILDING
LOT: #1 BLOCK:# 2003
184 VALLEY STREET,
SOUTH ORANGE, NJ

DRAWING TITLE:

SHADOW STUDY_FALL

WITH PROPOSED BUILDING

PROJECT o. Project	DATE: 02/21/19
RAWN B. Number	SCALE: 1/64" = 1'-0"
RAWING #: _____	

A104



1 SEPT 0900 AM FALL
1/64" = 1'-0"



SEPT. 1200 PM. FALL
1/64" = 1'-0"



3 SEPT 0300 PM FALL
1/64" = 1'-0"