


Albert Arencibia R.A.
NY 020185
NJ 21AC00071 700 VA 0401016114

**PROPOSED NEW 3 STORY MIX USE
BUILDING**
LOT: #1 BLOCK: # 2003
184 VALLEY STREET,
SOUTH ORANGE, NJ

SHADOW STUDY_WINTER
SOLSTICE



① JUN. 0900 AM. SUMMER SOLSTICE
1/64" = 1'-0"

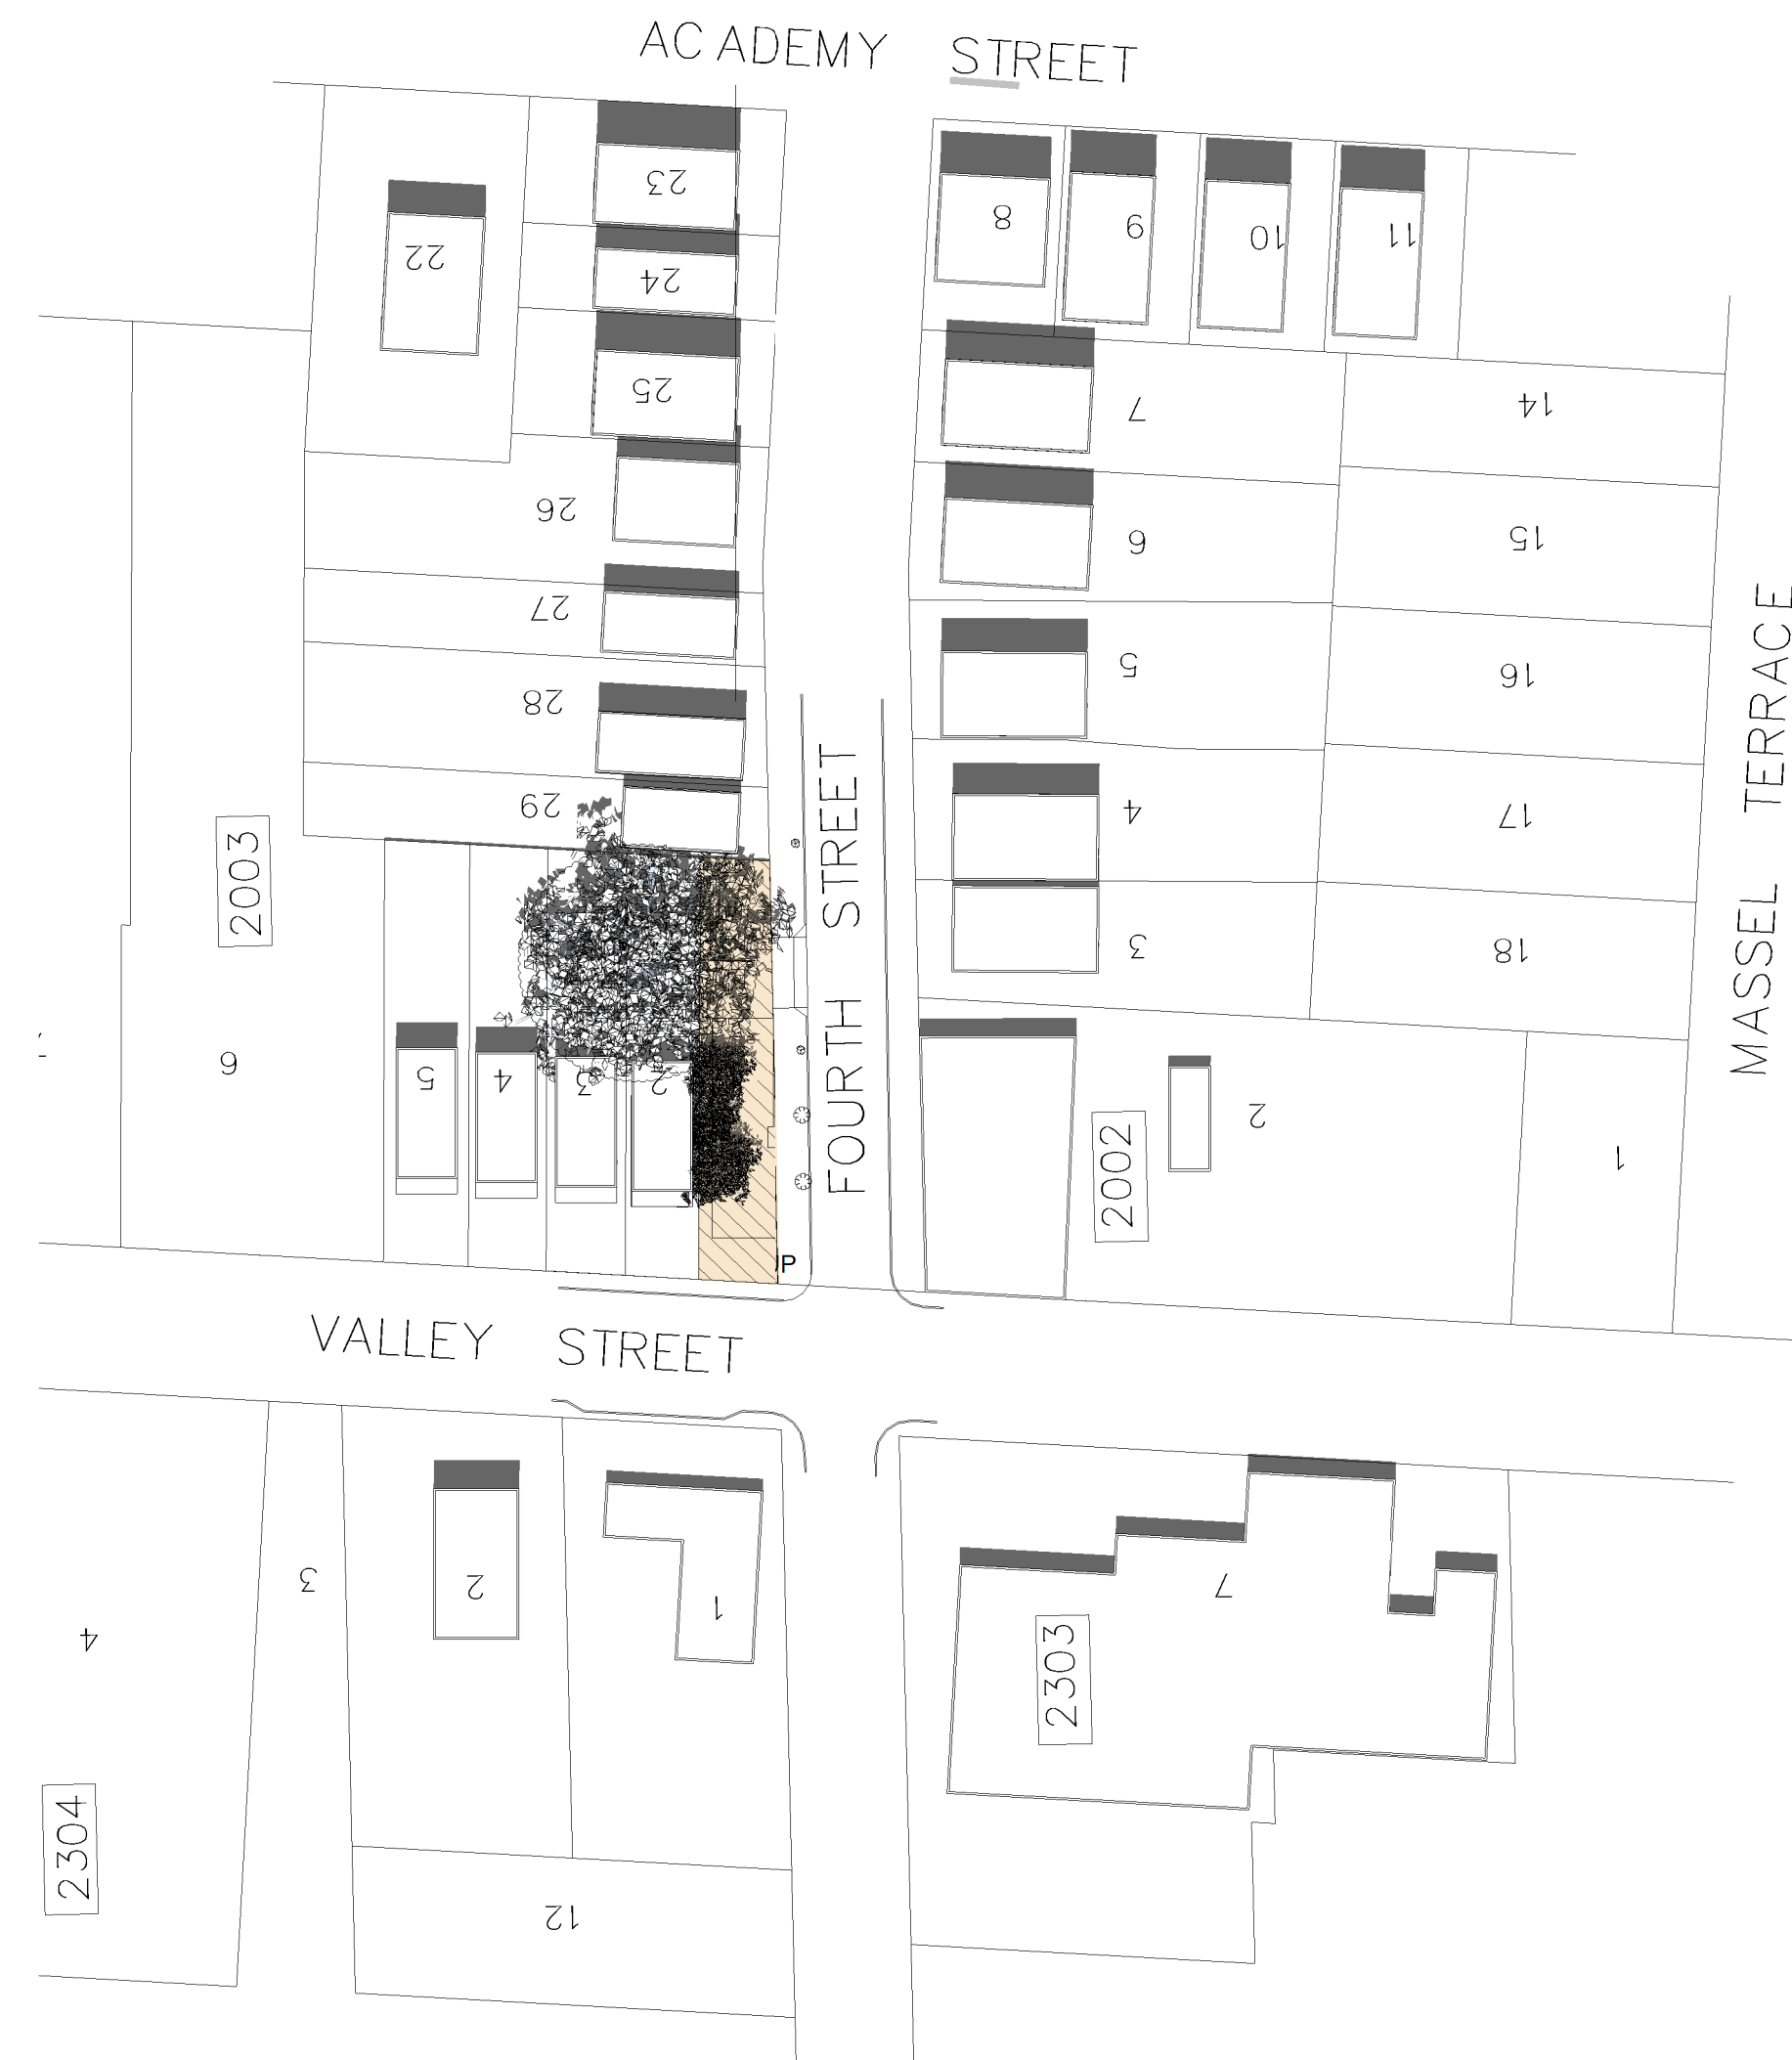

② JUN. 1200 PM. SUMMER SOLSTICE
1/64" = 1'-0"




③ JUN. 0300 PM. SUMMER SOLSTICE
1/64" = 1'-0"


No.	DATE	DESCRIPTION
01	XXXXXX	XXXX

PROPOSED NEW 3 STORY MIX USE
BUILDING
LOT: #1 BLOCK# 2003
184 VALLEY STREET,
SOUTH ORANGE, NJ

SHADOW STUDY_SUMMER
SOLSTICE

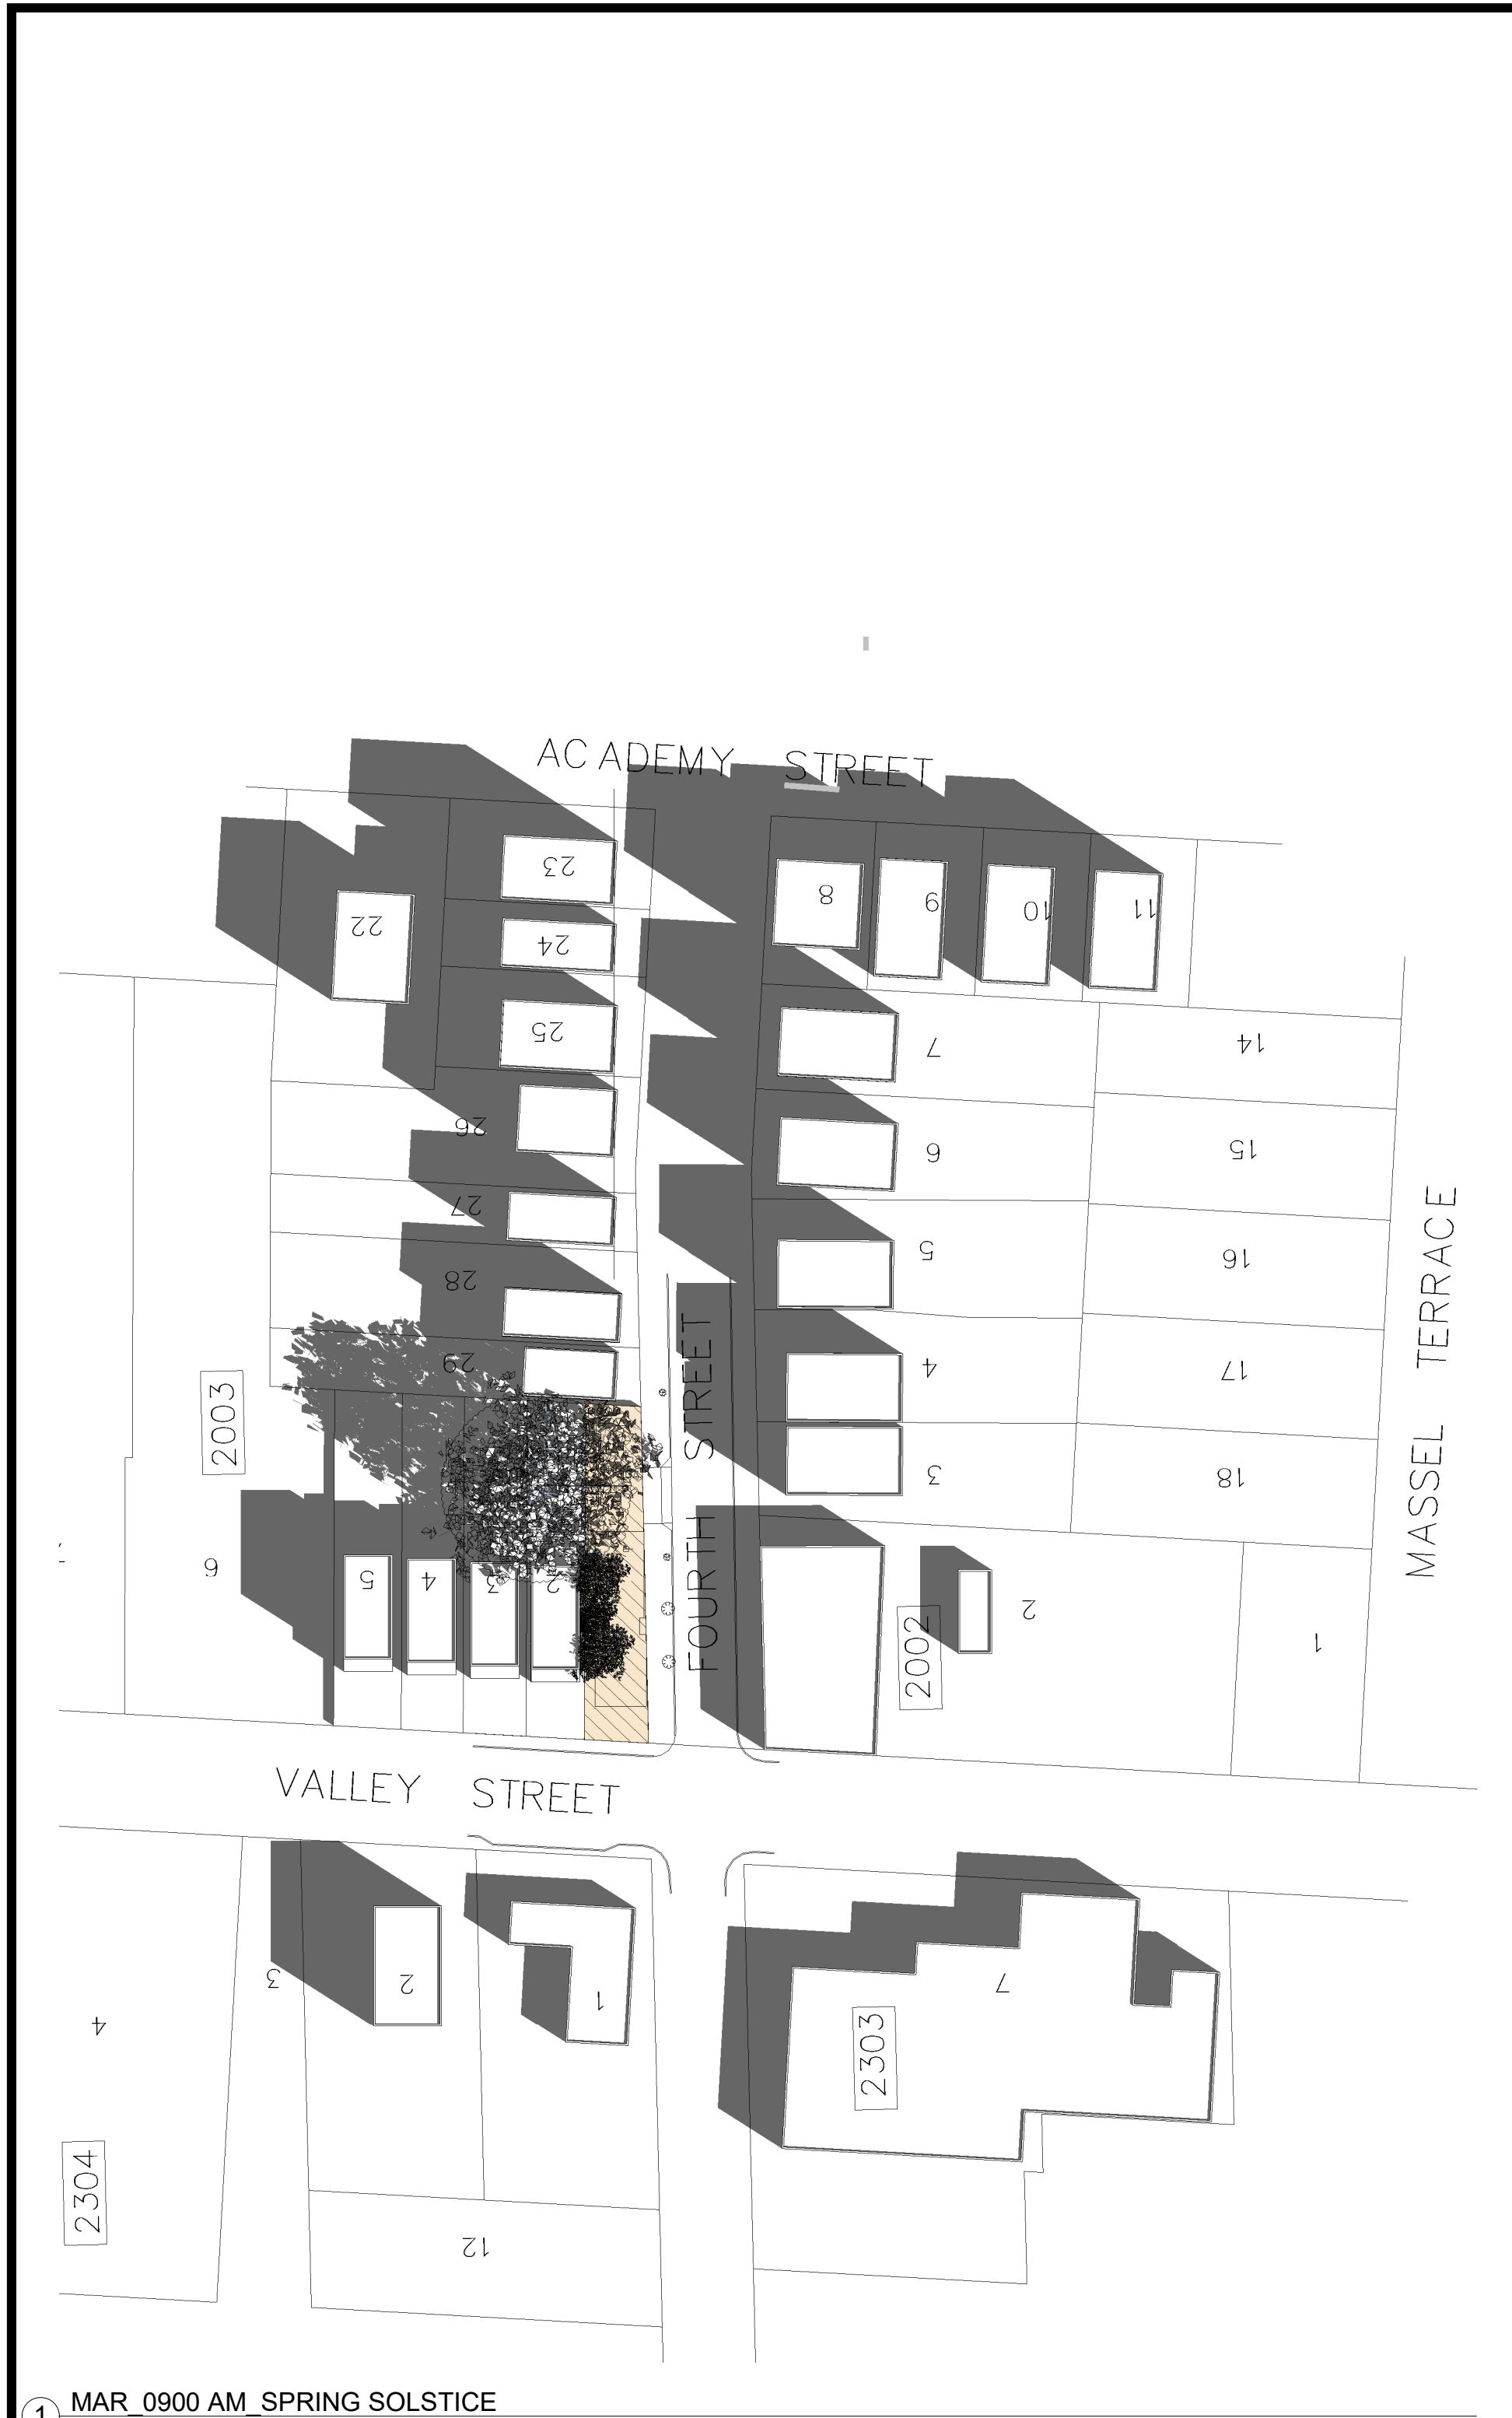

① MAR_0900 AM. SPRING SOLSTICE
1/64" = 1'-0"

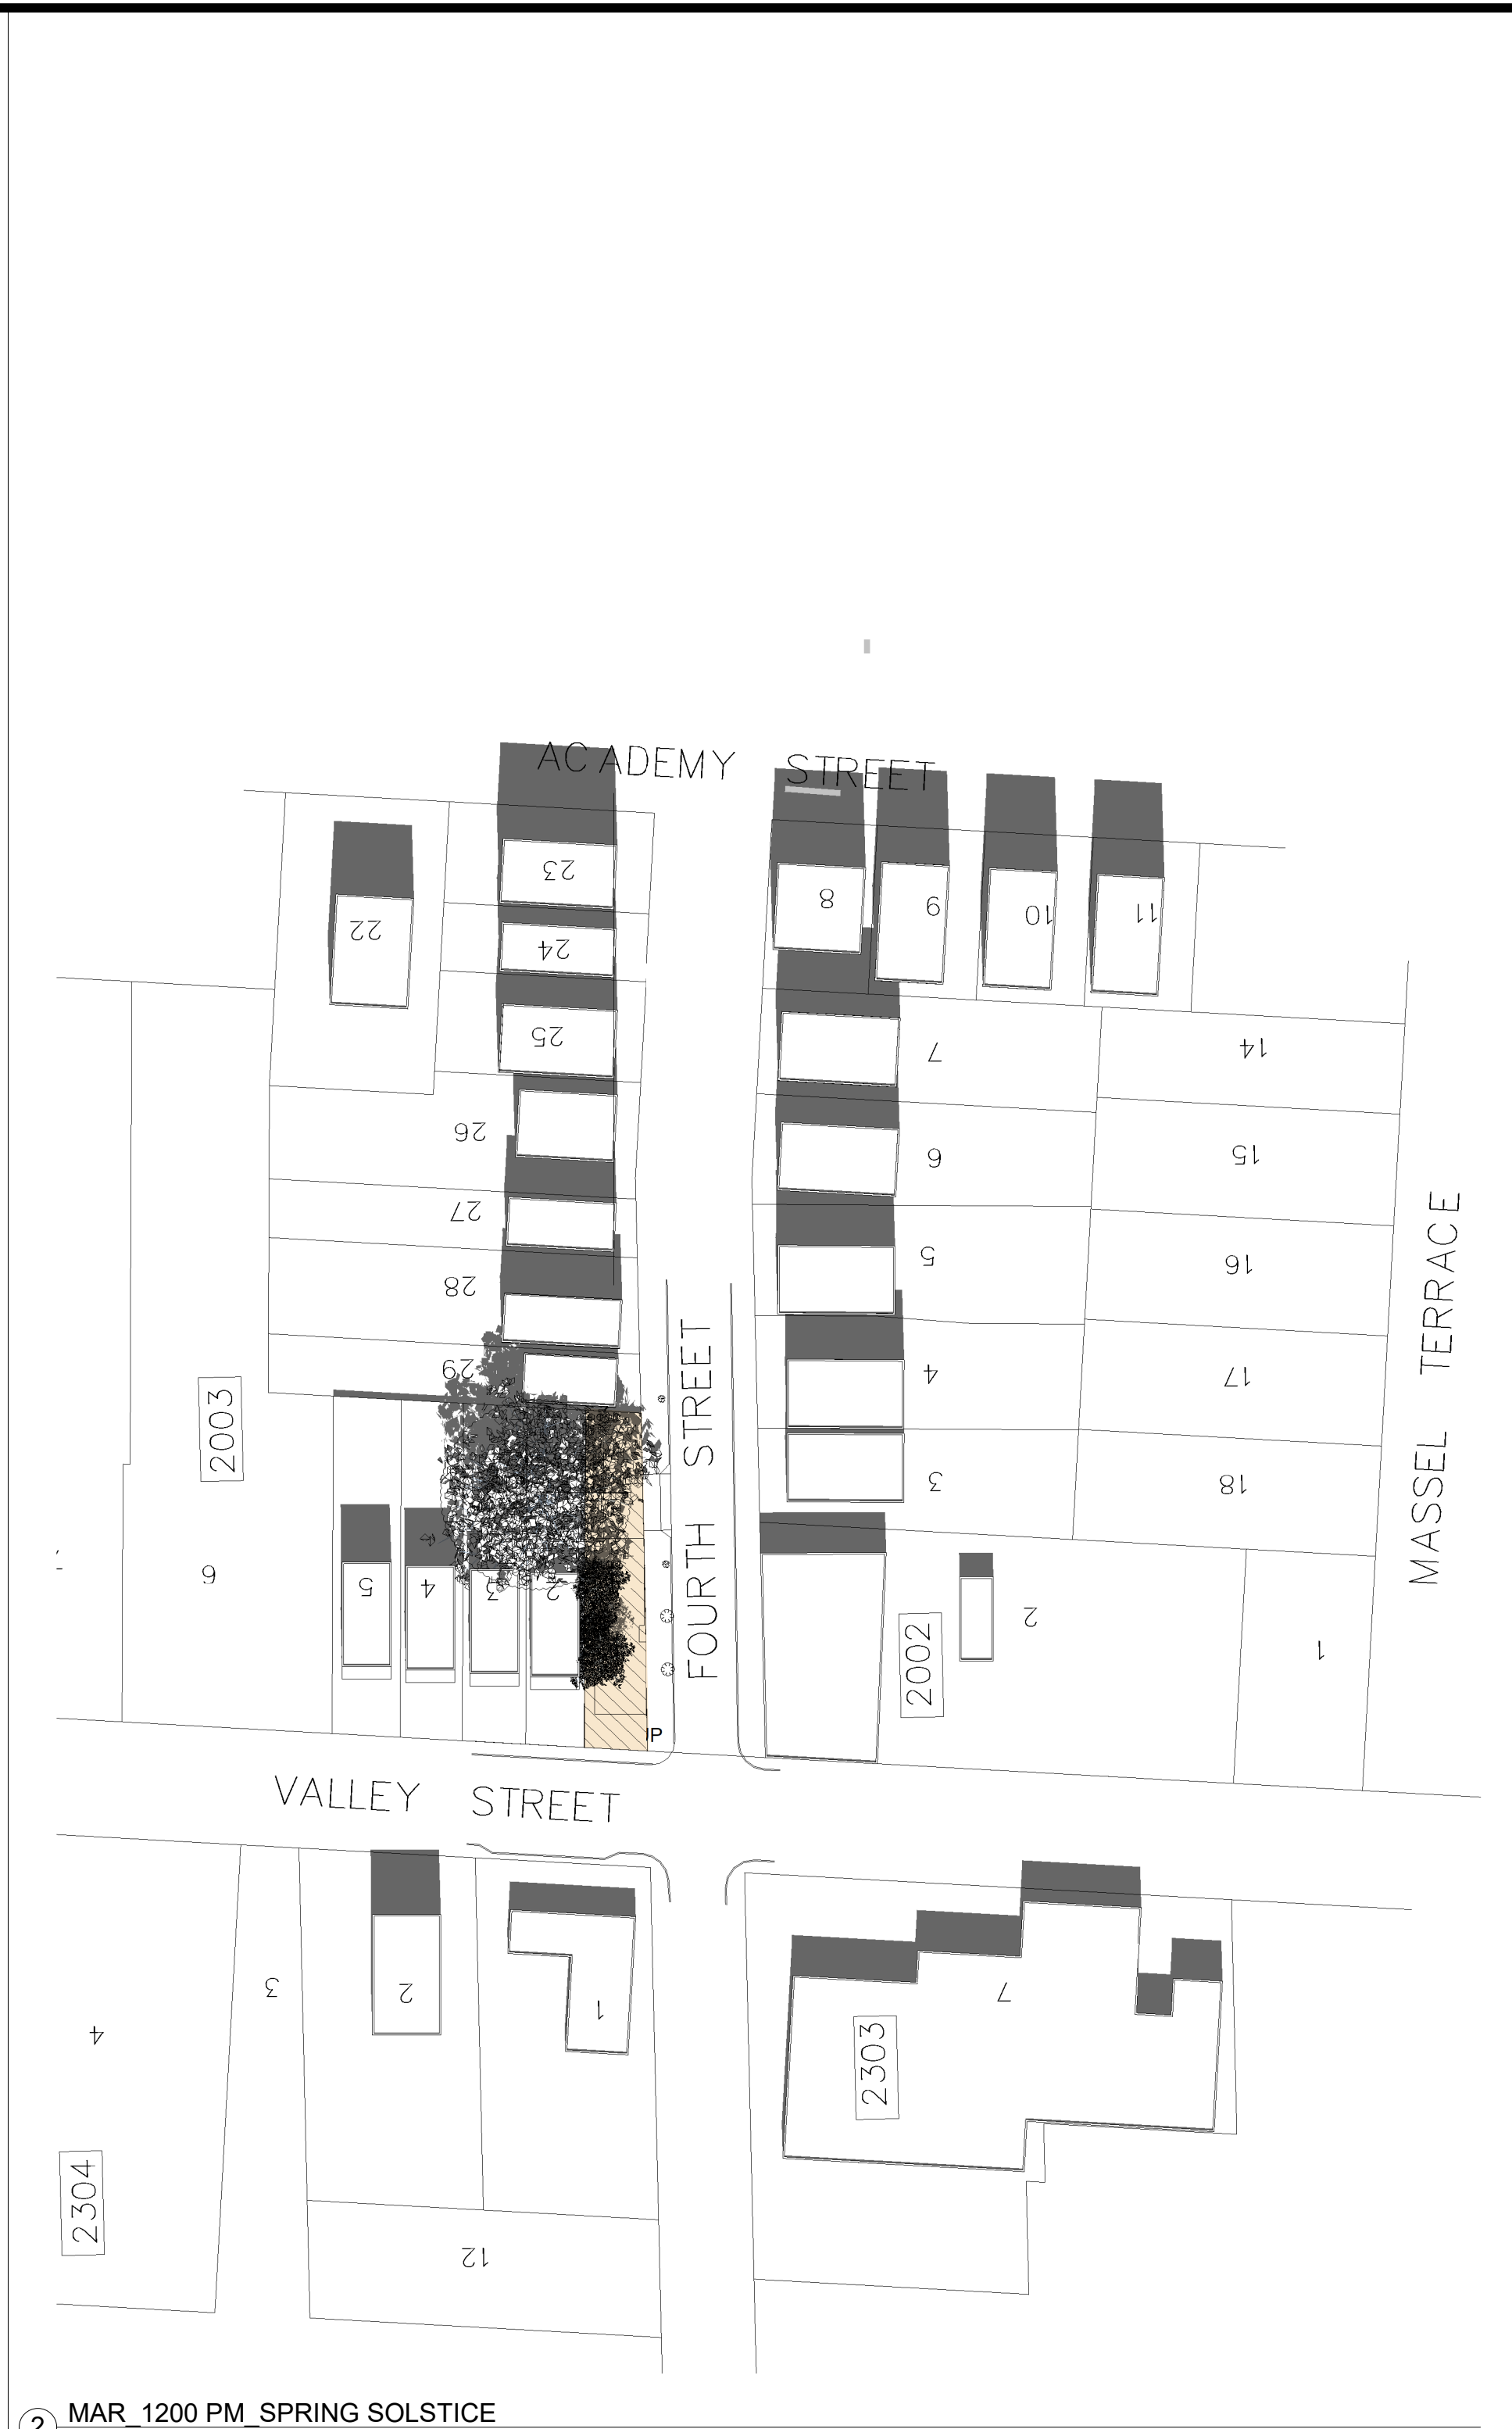

② MAR_1200 PM. SPRING SOLSTICE
1/64" = 1'-0"




③ MAR_0300 PM. SPRING SOLSTICE
1/64" = 1'-0"

SEAL CONSULTANTS:		
		
Albert Aencibia R.A. NJ 21020071700, VA 040101614 CT 001168105 000002		
Christiano Pereira R.A. NJ 2102000000		
REVISIONS:		
No.	DATE	DESCRIPTION
01	XXXXXX	XXXX


PROJECT: PROPOSED NEW 3 STORY MIX USE BUILDING
LOT: #1 BLOCK# 2003
184 VALLEY STREET,
SOUTH ORANGE, NJ

DRAWING TITLE:
SHADOW STUDY_SPRING SOLSTICE
WITHOUT PROPOSED BUILDING

PROJECT No.	Project Number	DATE	02/21/19
DRAWN BY	Author	SCALE:	1/64" = 1'-0"
DRAWING #:			

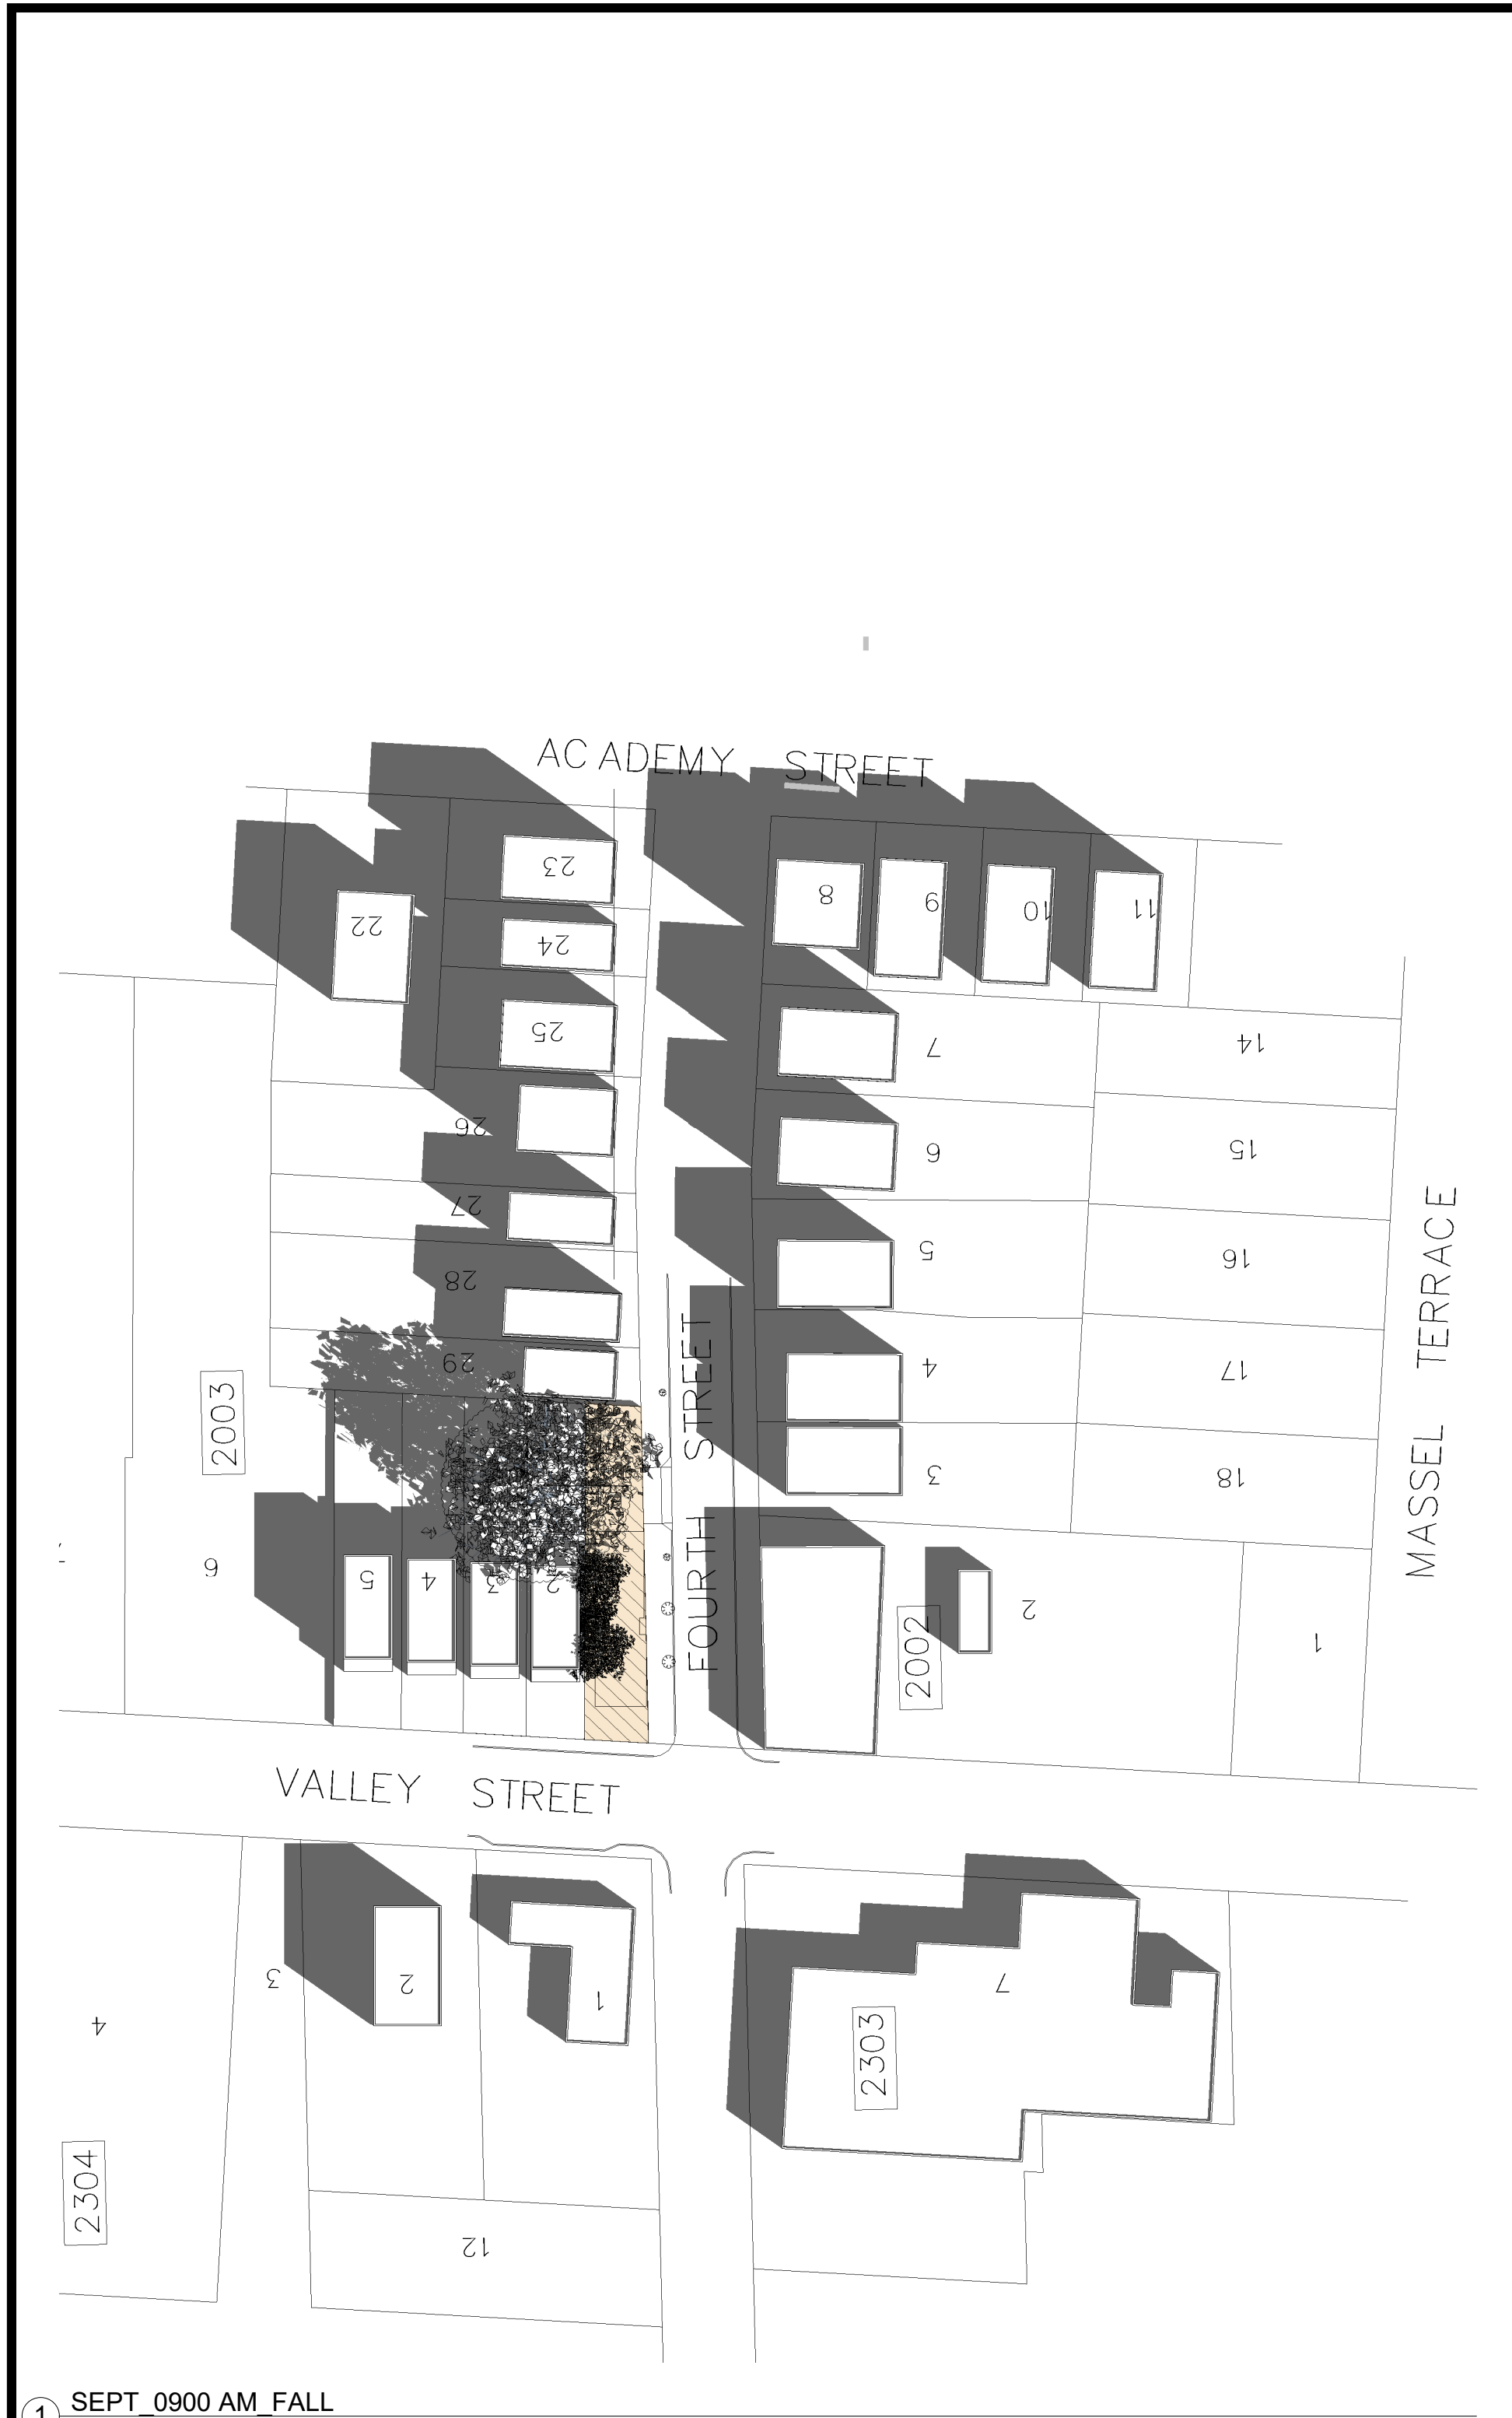

① SEPT_0900 AM_FALL
1/64" = 1'-0"

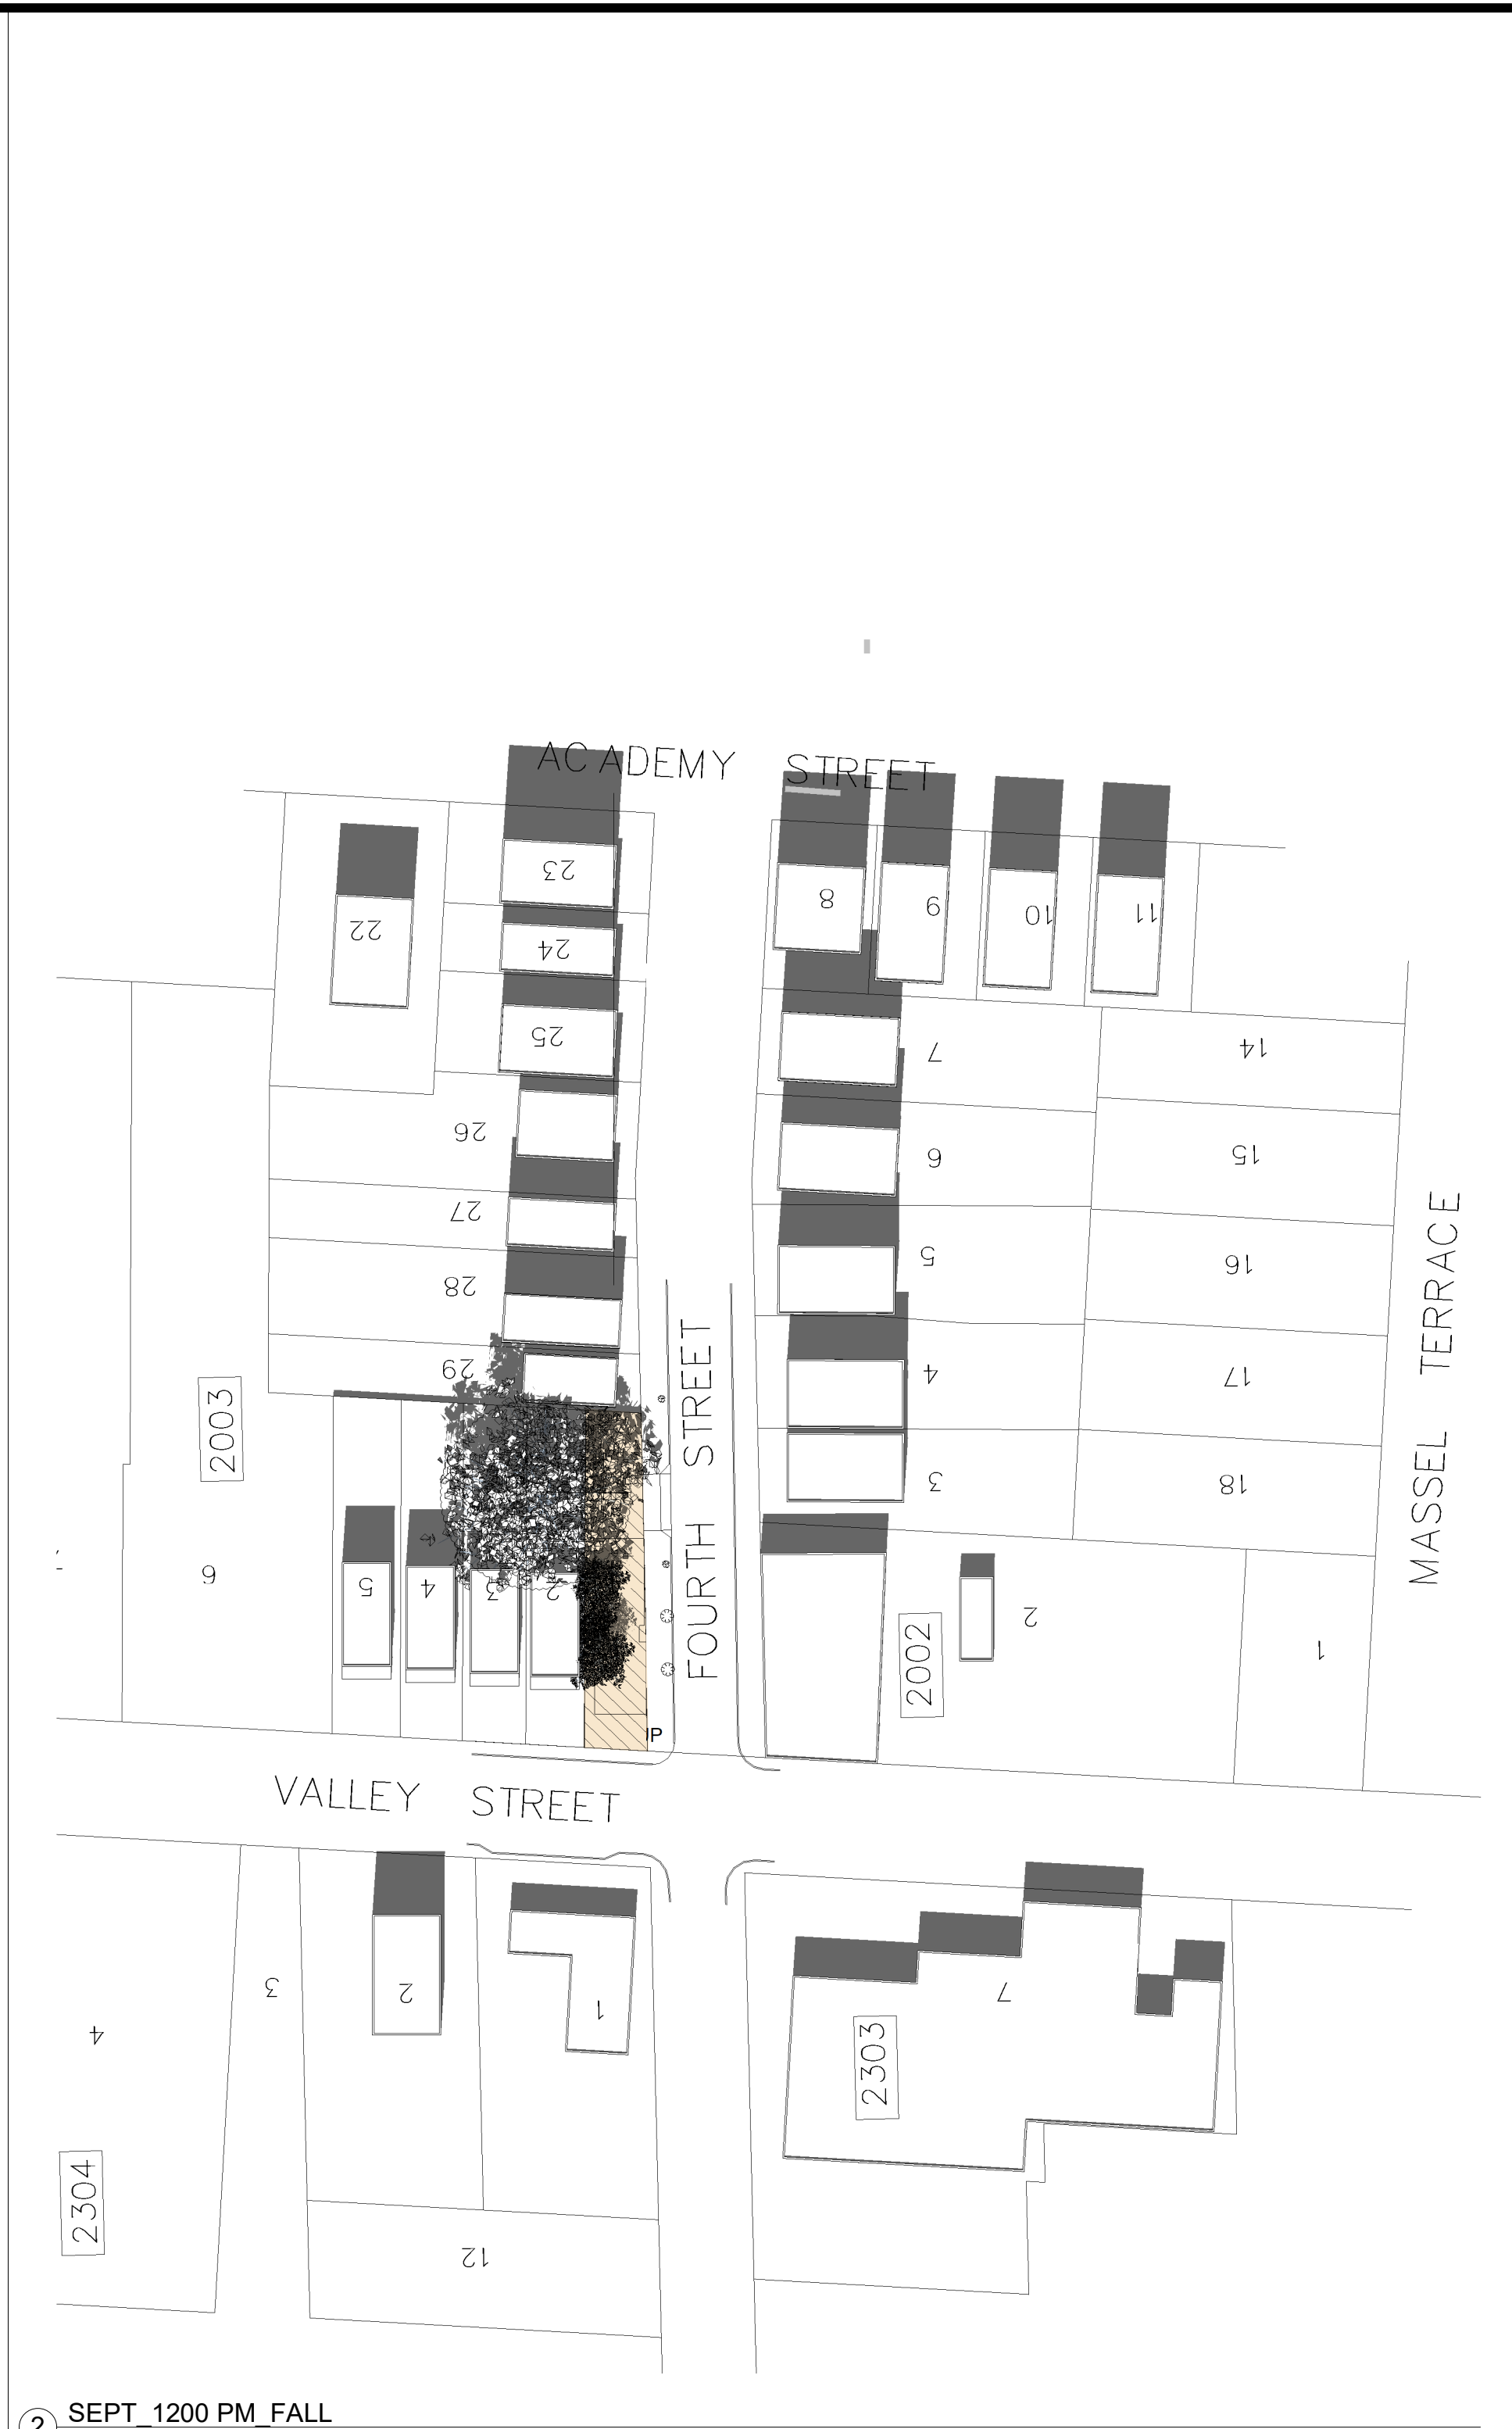

② SEPT_1200 PM_FALL
1/64" = 1'-0"



③ SEPT_0300 PM_FALL
1/64" = 1'-0"

SEAL CONSULTANTS:		
Albert Aencibia R.A. NJ 21020071700 VA 040101614 CT 001165 05 000022 Christiano Pereira R.A. NJ 21A0500500		
REVISIONS:		
No.	DATE	DESCRIPTION
01	XXXXXX	XXXX

PROJECT: PROPOSED NEW 3 STORY MIX USE BUILDING
LOT: #1 BLOCK# 2003
184 VALLEY STREET,
SOUTH ORANGE, NJ

DRAWING TITLE:
SHADOW STUDY_FALL
WITHOUT PROPOSED BUILDING

PROJECT No.	Project Number	DATE	02/21/19
DRAWN BY	Author	SCALE:	1/64" = 1'-0"
DRAWING #:			