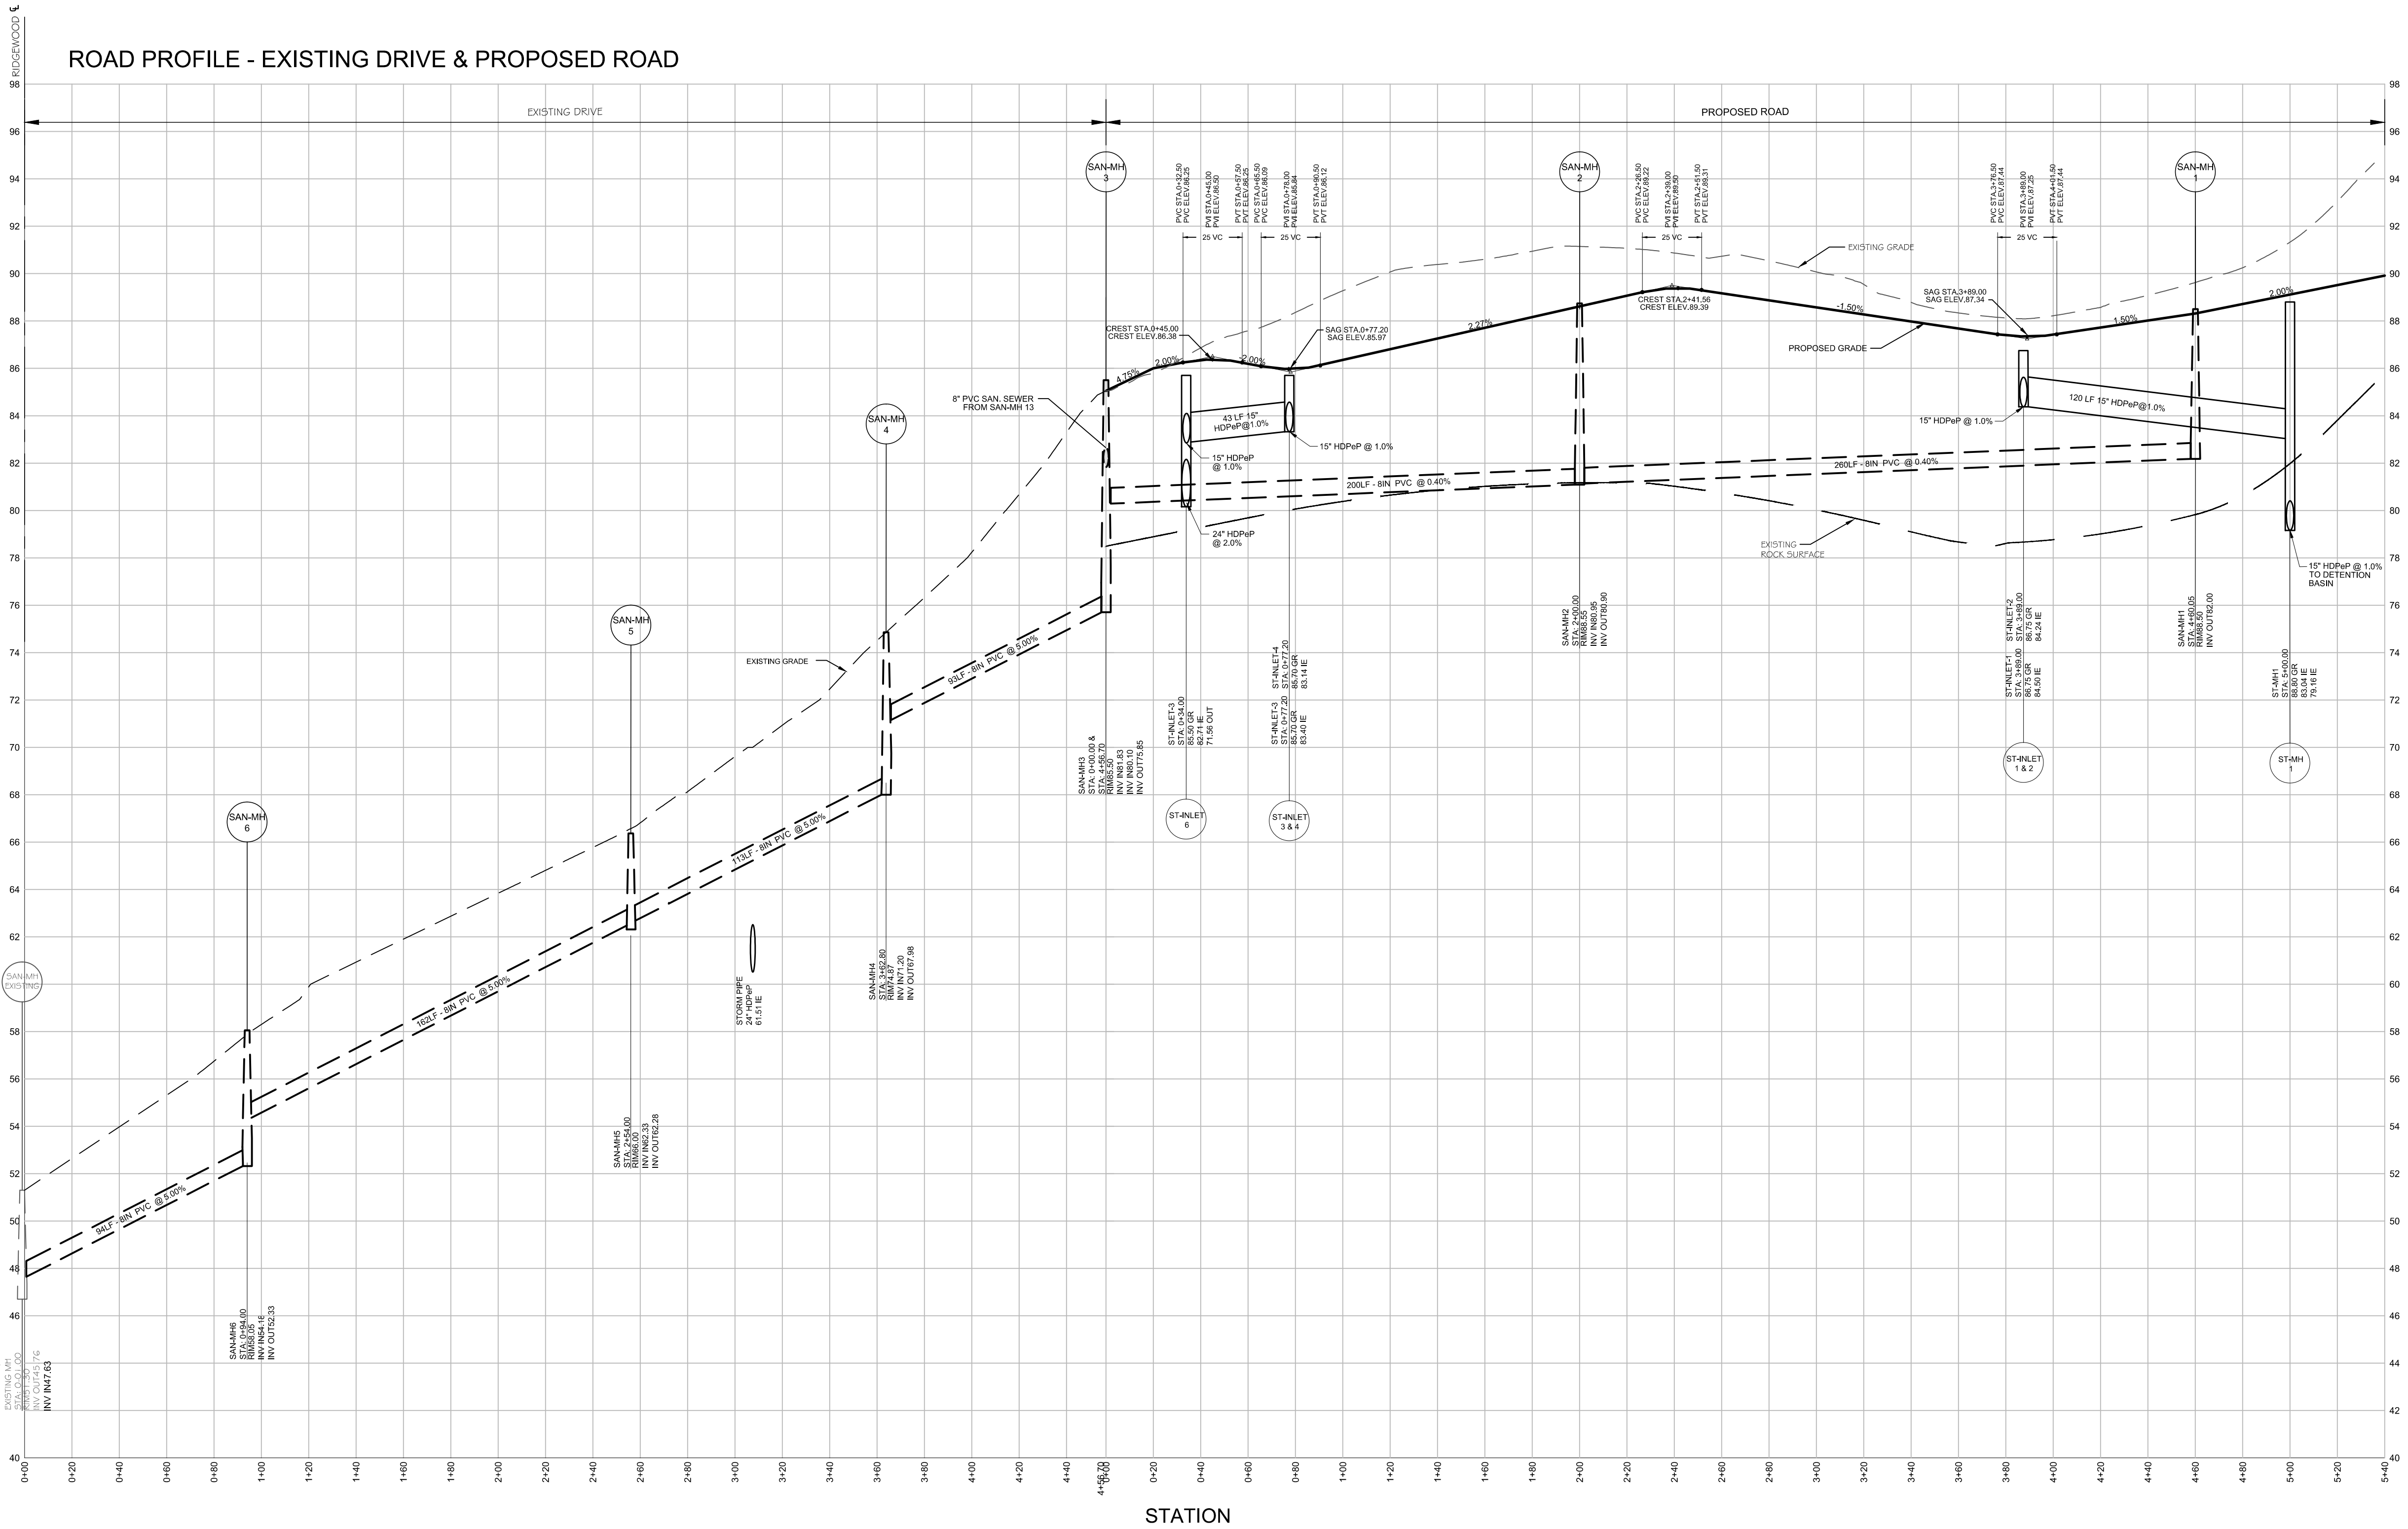


REVISIONS		
1	Reissue with No Revision	10-11-16


THE VILLAS AT
ORANGE LAWN

ROAD PROFILE

305 RIDGEWOOD ROAD NORTH
TAX LOT 6, BLOCK 1304

TOWNSHIP OF SOUTH ORANGE
ESSEX COUNTY, NJ

CASEY &

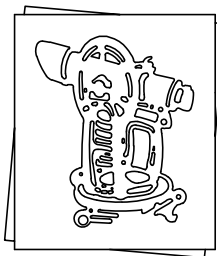

KELLER
INCORPORATED

NJ State Board of Professional Engineers & Land
Surveyors Certificate of Authorization # 24047985400

LICENSED PROFESSIONAL
CIVIL ENGINEERS
LAND SURVEYORS
PLANNERS

258 Main Street, PO Box 191
Millburn, New Jersey 07041
973-379-3280 Fax: 973-379-7993

MICHAEL T. LANZAFAMA

Michael Lanzafama
New Jersey Professional Engineer License No. 30094
New Jersey Professional Planner License No. 030503

REFERENCE	MTL CHK. BY	PM DRAWN BY
2052 MAP NO.	CAD FIELD BOOK	DWG. NO.
1140108 JOB NO.	AS NOTED SCALE	12