


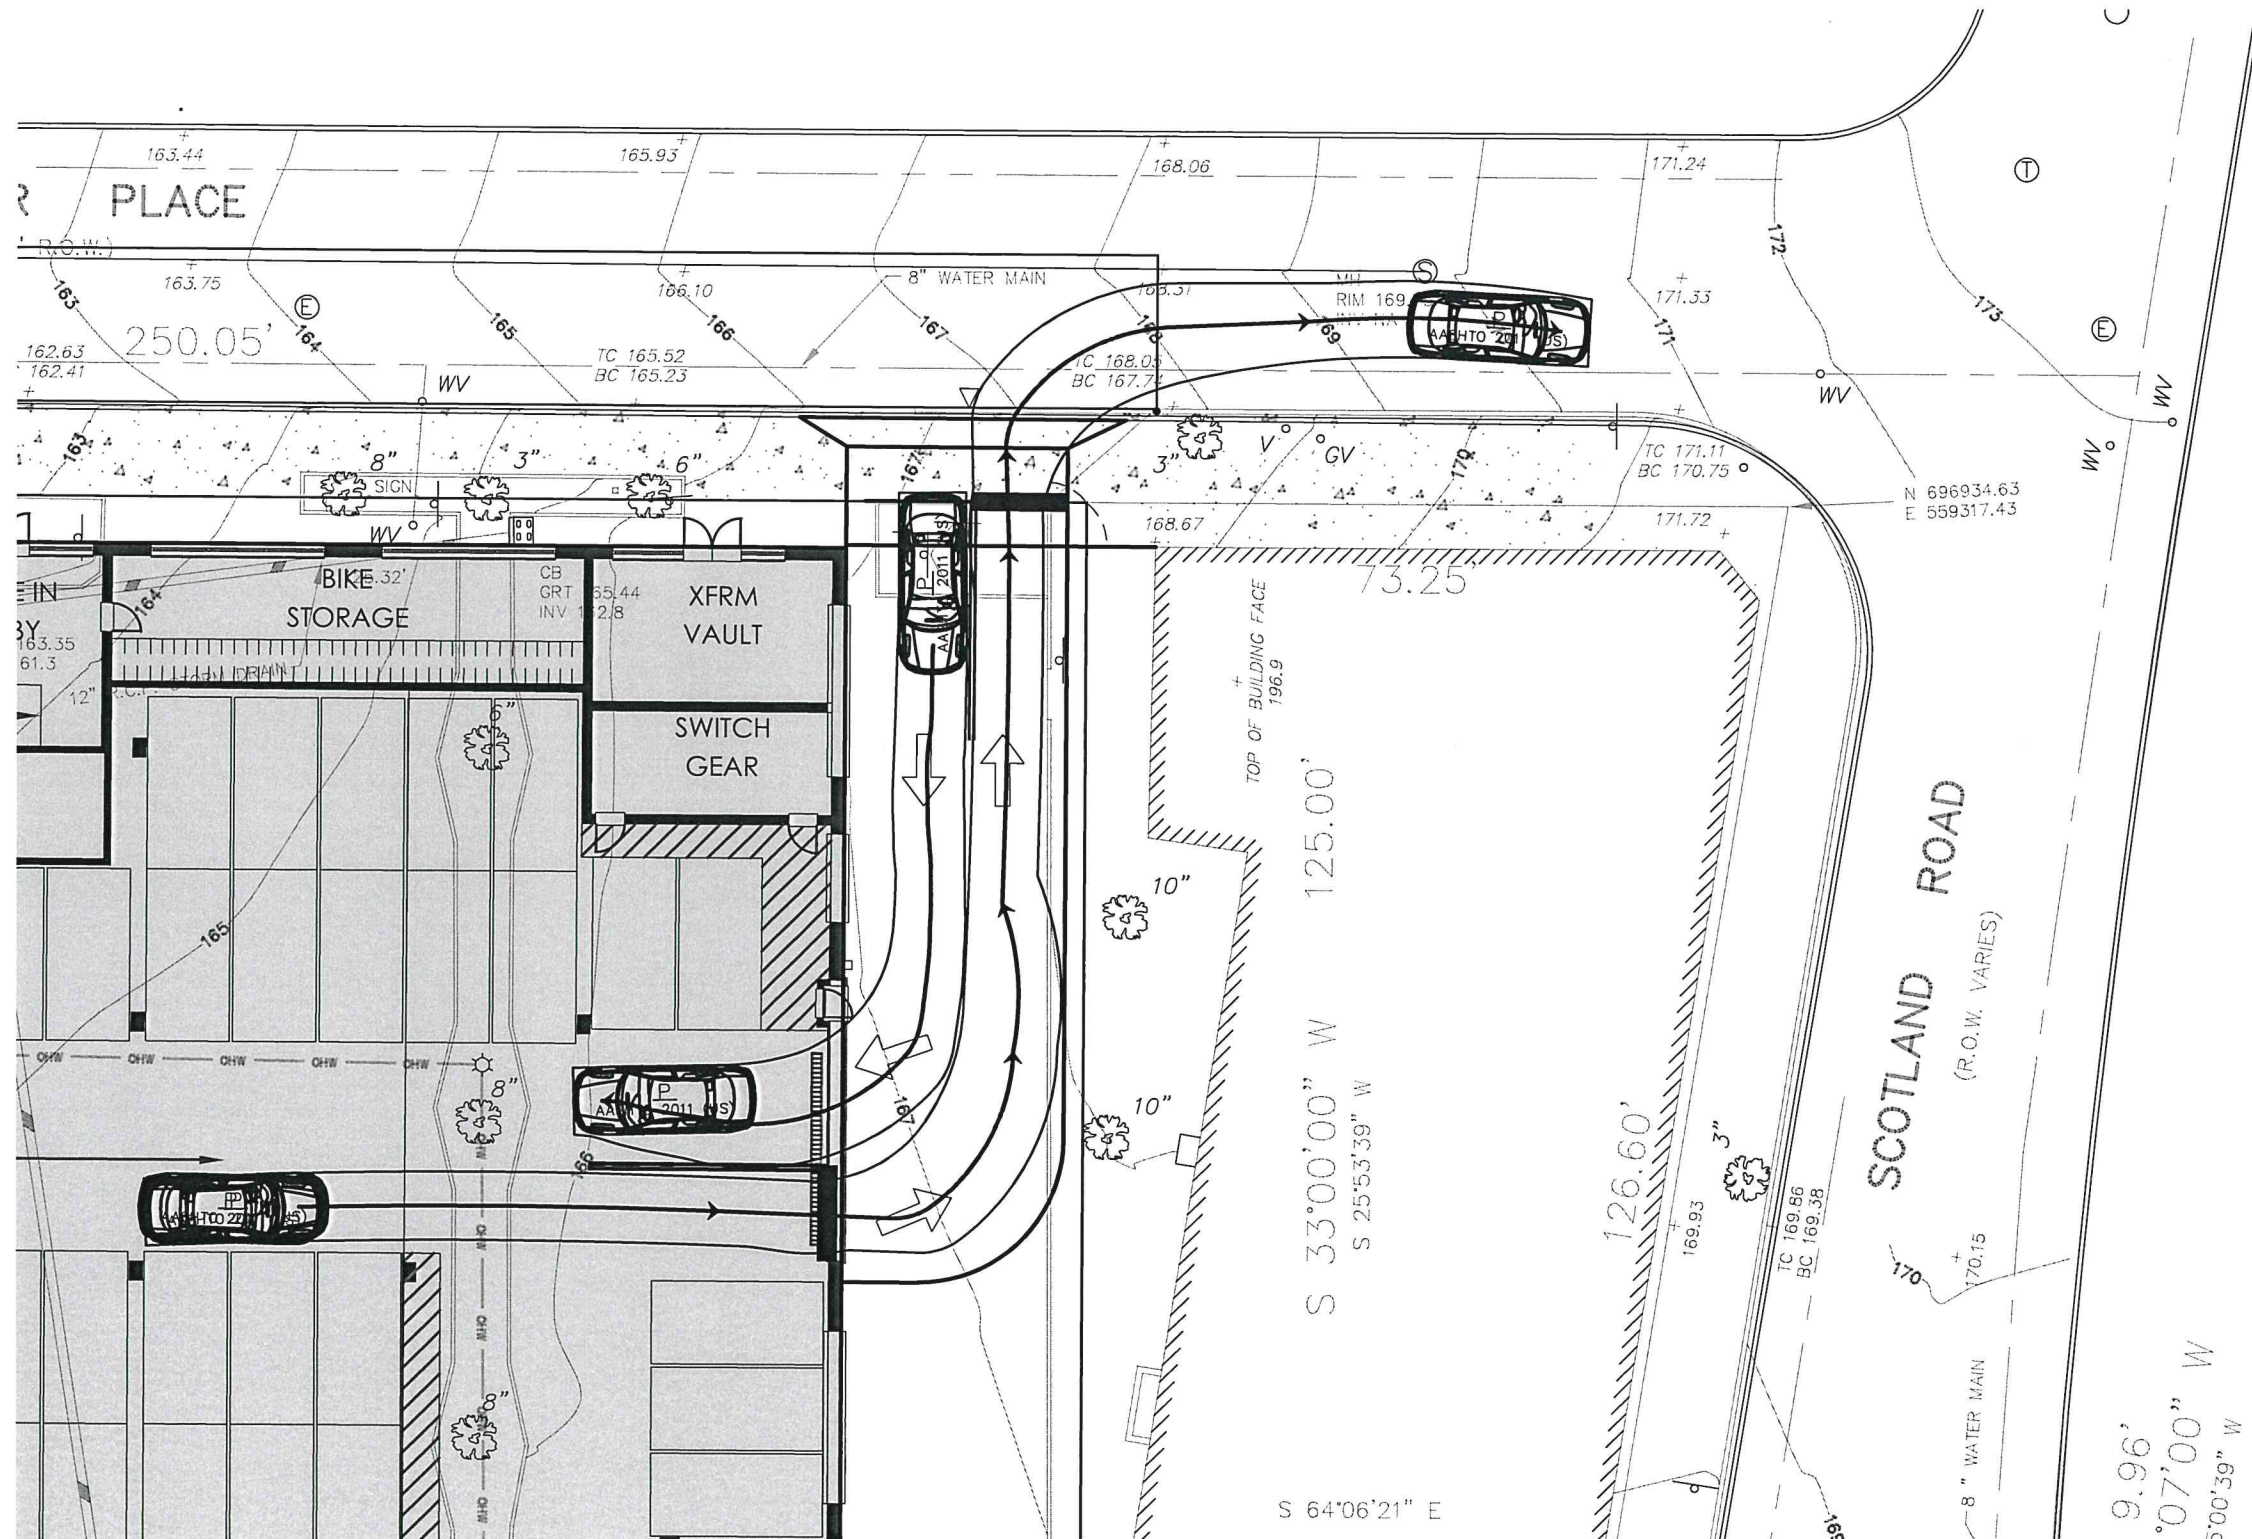

9.96'
07'00\"/>

REFERENCES:
1. BOUNDARY AND TOPOGRAPHIC SURVEY INFORMATION TAKEN FROM A CERTAIN MAP ENTITLED TOPOGRAPHIC SURVEY & MINOR SUBDIVISION, FOR LOTS 1-3 & 9-17, BLOCK 1008 TOWNSHIP OF SOUTH ORANGE VILLAGE, ESSEX COUNTY NEW JERSEY SIGNED BY MICHAEL PRONESTI, N.J.S.J. 37605 DATED 08/05/2020.
2. ARCHITECTURAL INFORMATION TAKEN FROM PLANS FROM MARCHETTO HIGGINS STEVE ARCHITECTS DATED 08/06/2020.

REVISION	DESCRIPTION	DATE	BY
PREPARED FOR VOSE APTS. URBAN RENEWAL, LLC LOT 1, 2, 3, 9, 10, 11, 13 & 14 BLOCK 1008 SOUTH ORANGE AVENUE REDEVELOPMENT VILLAGE OF SOUTH ORANGE ESSEX COUNTY, NEW JERSEY			
TURNING RADIUS FOR UPPER PARKING DECK			
PETRY ENGINEERING, LLC FOR OFFICE USE ONLY: PRINTED AND SIGNED BY THE ENGINEER OR ARCHITECT. THE ENGINEER OR ARCHITECT IS NOT RESPONSIBLE FOR THE ACCURACY OF THE INFORMATION PROVIDED BY THE CLIENT.			Designer: JHP Draftsman: AHH Checked By: JHP Project No: 19-0078 Scale: 1/20 Sheet:
			TR-1