
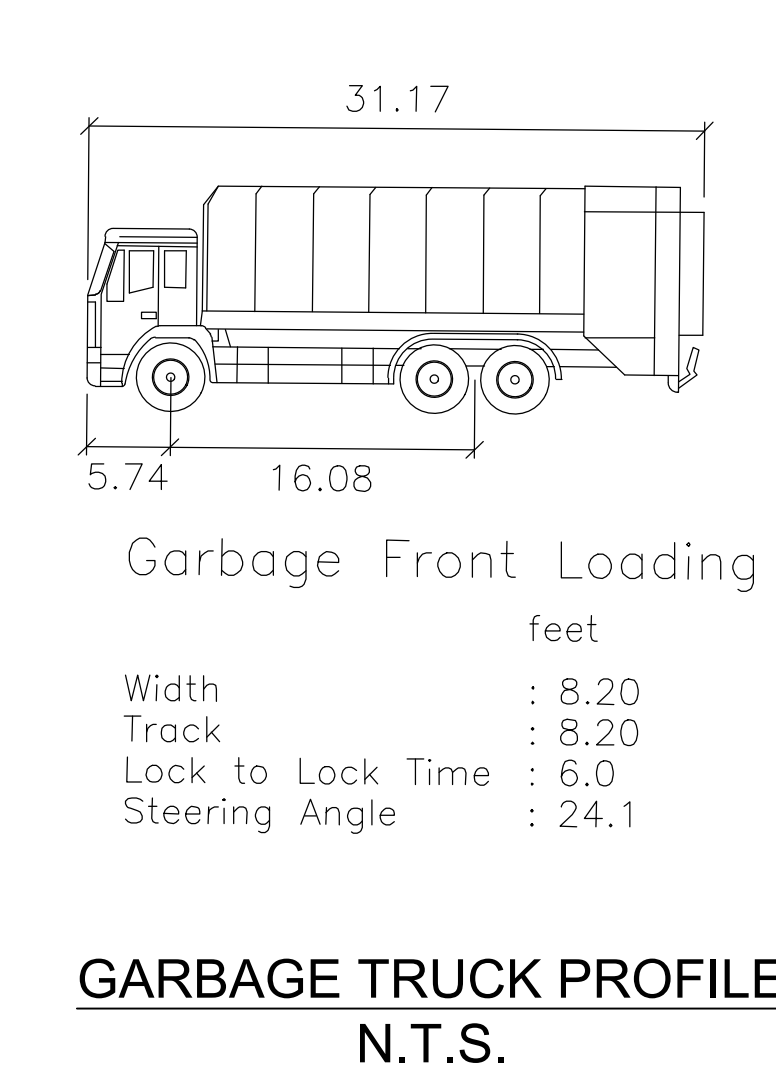
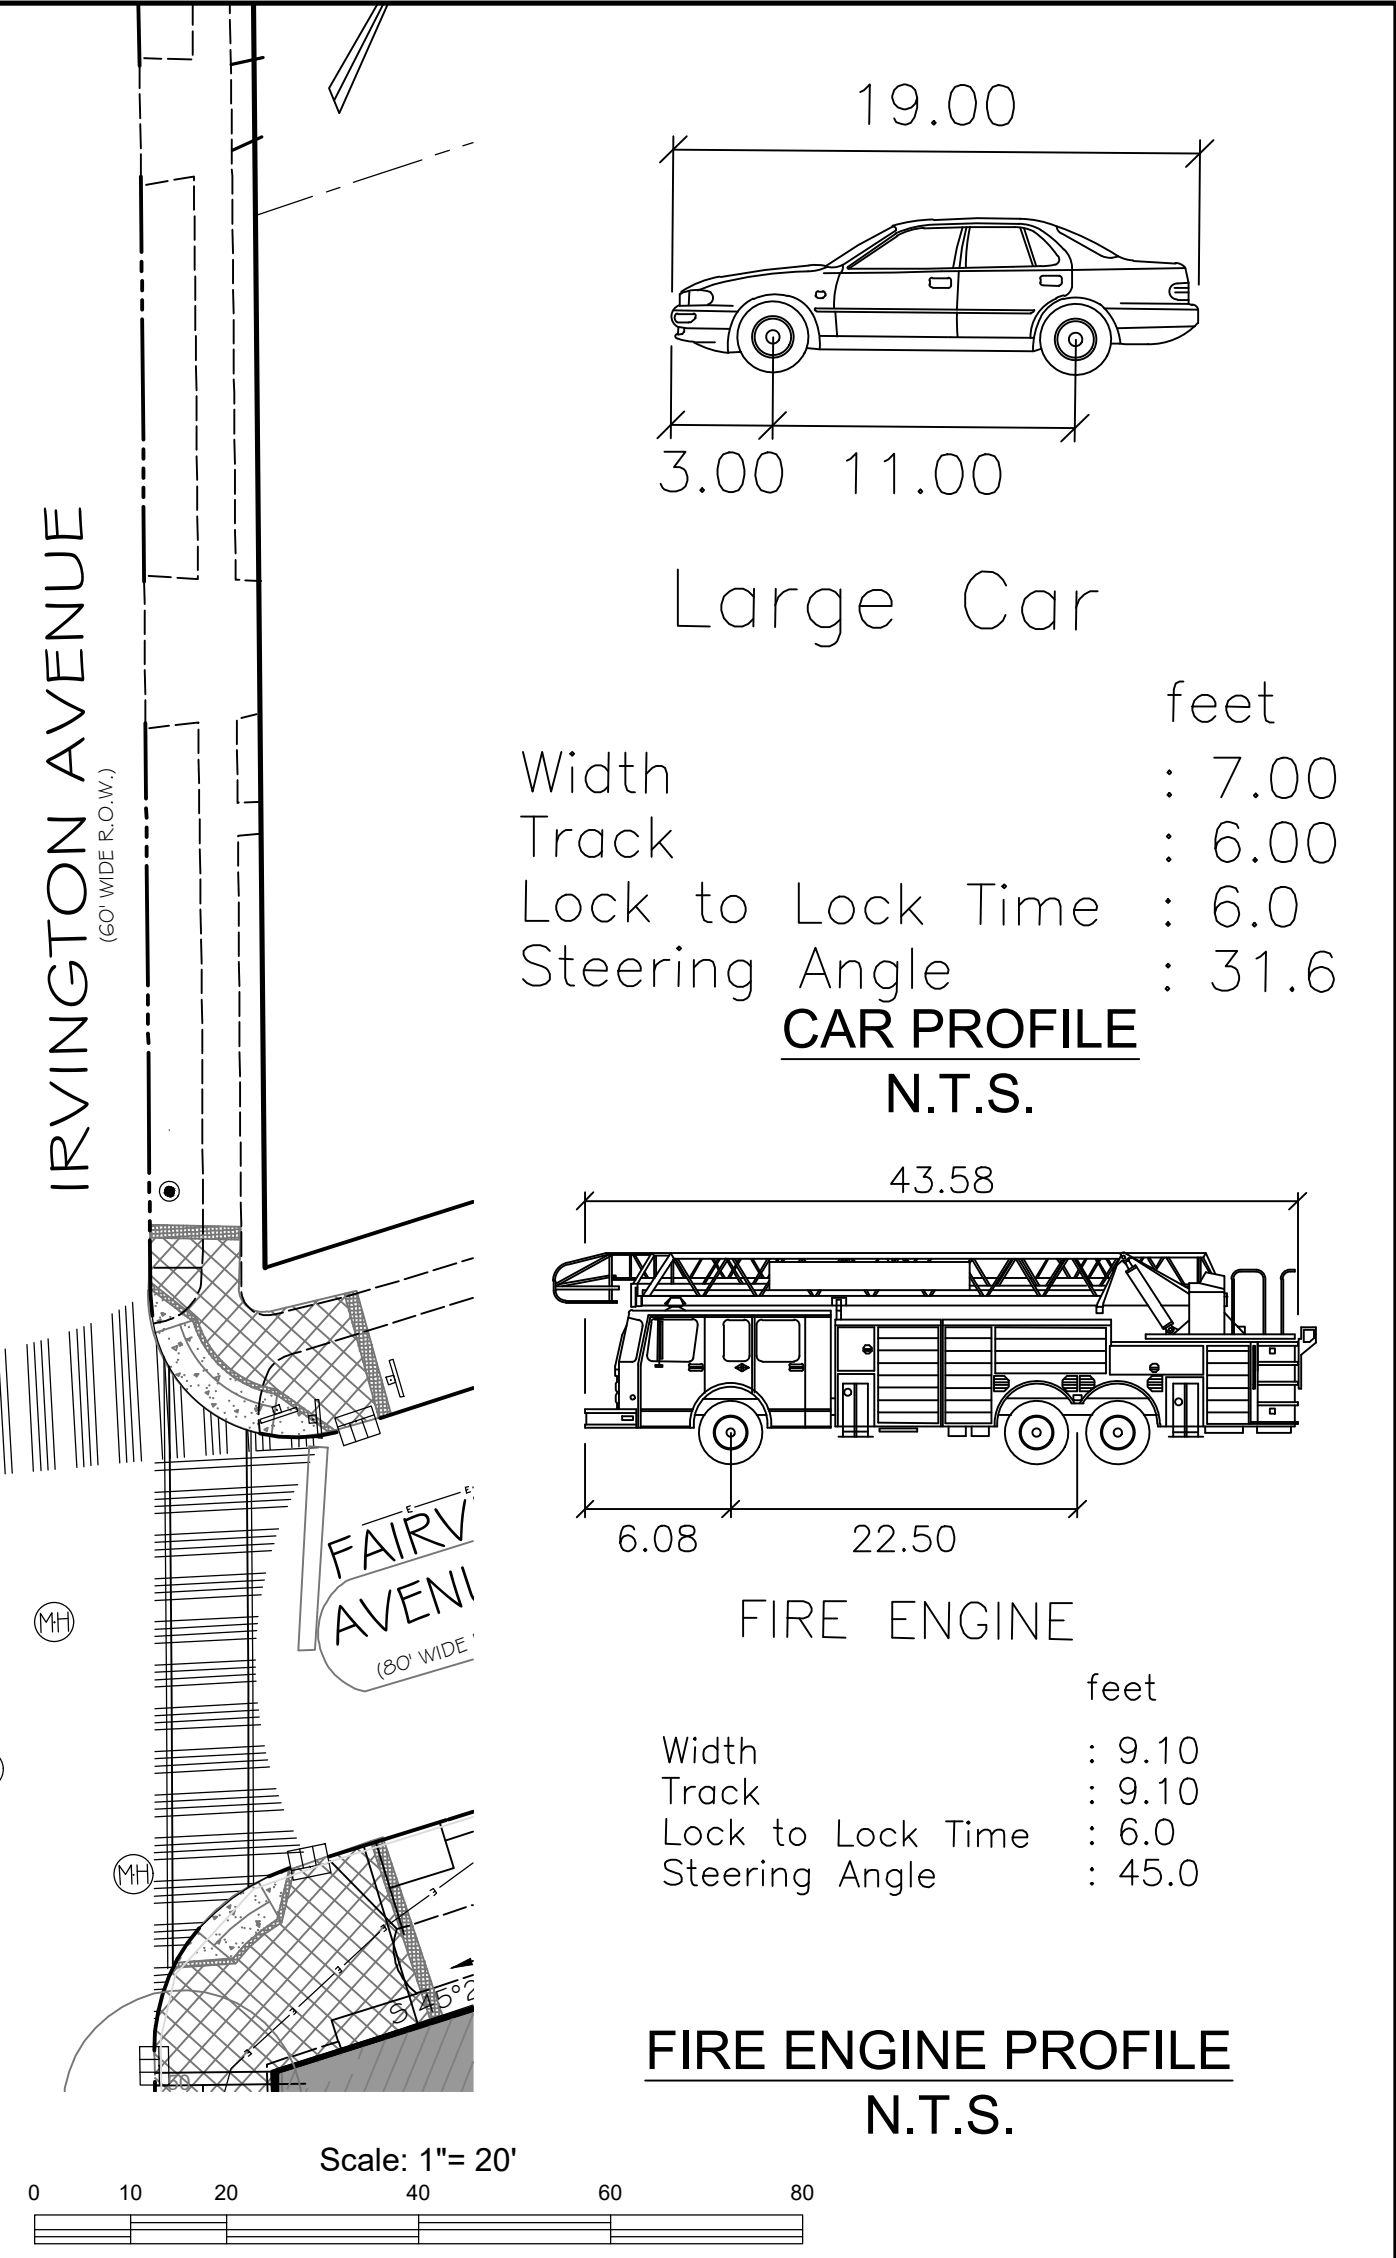
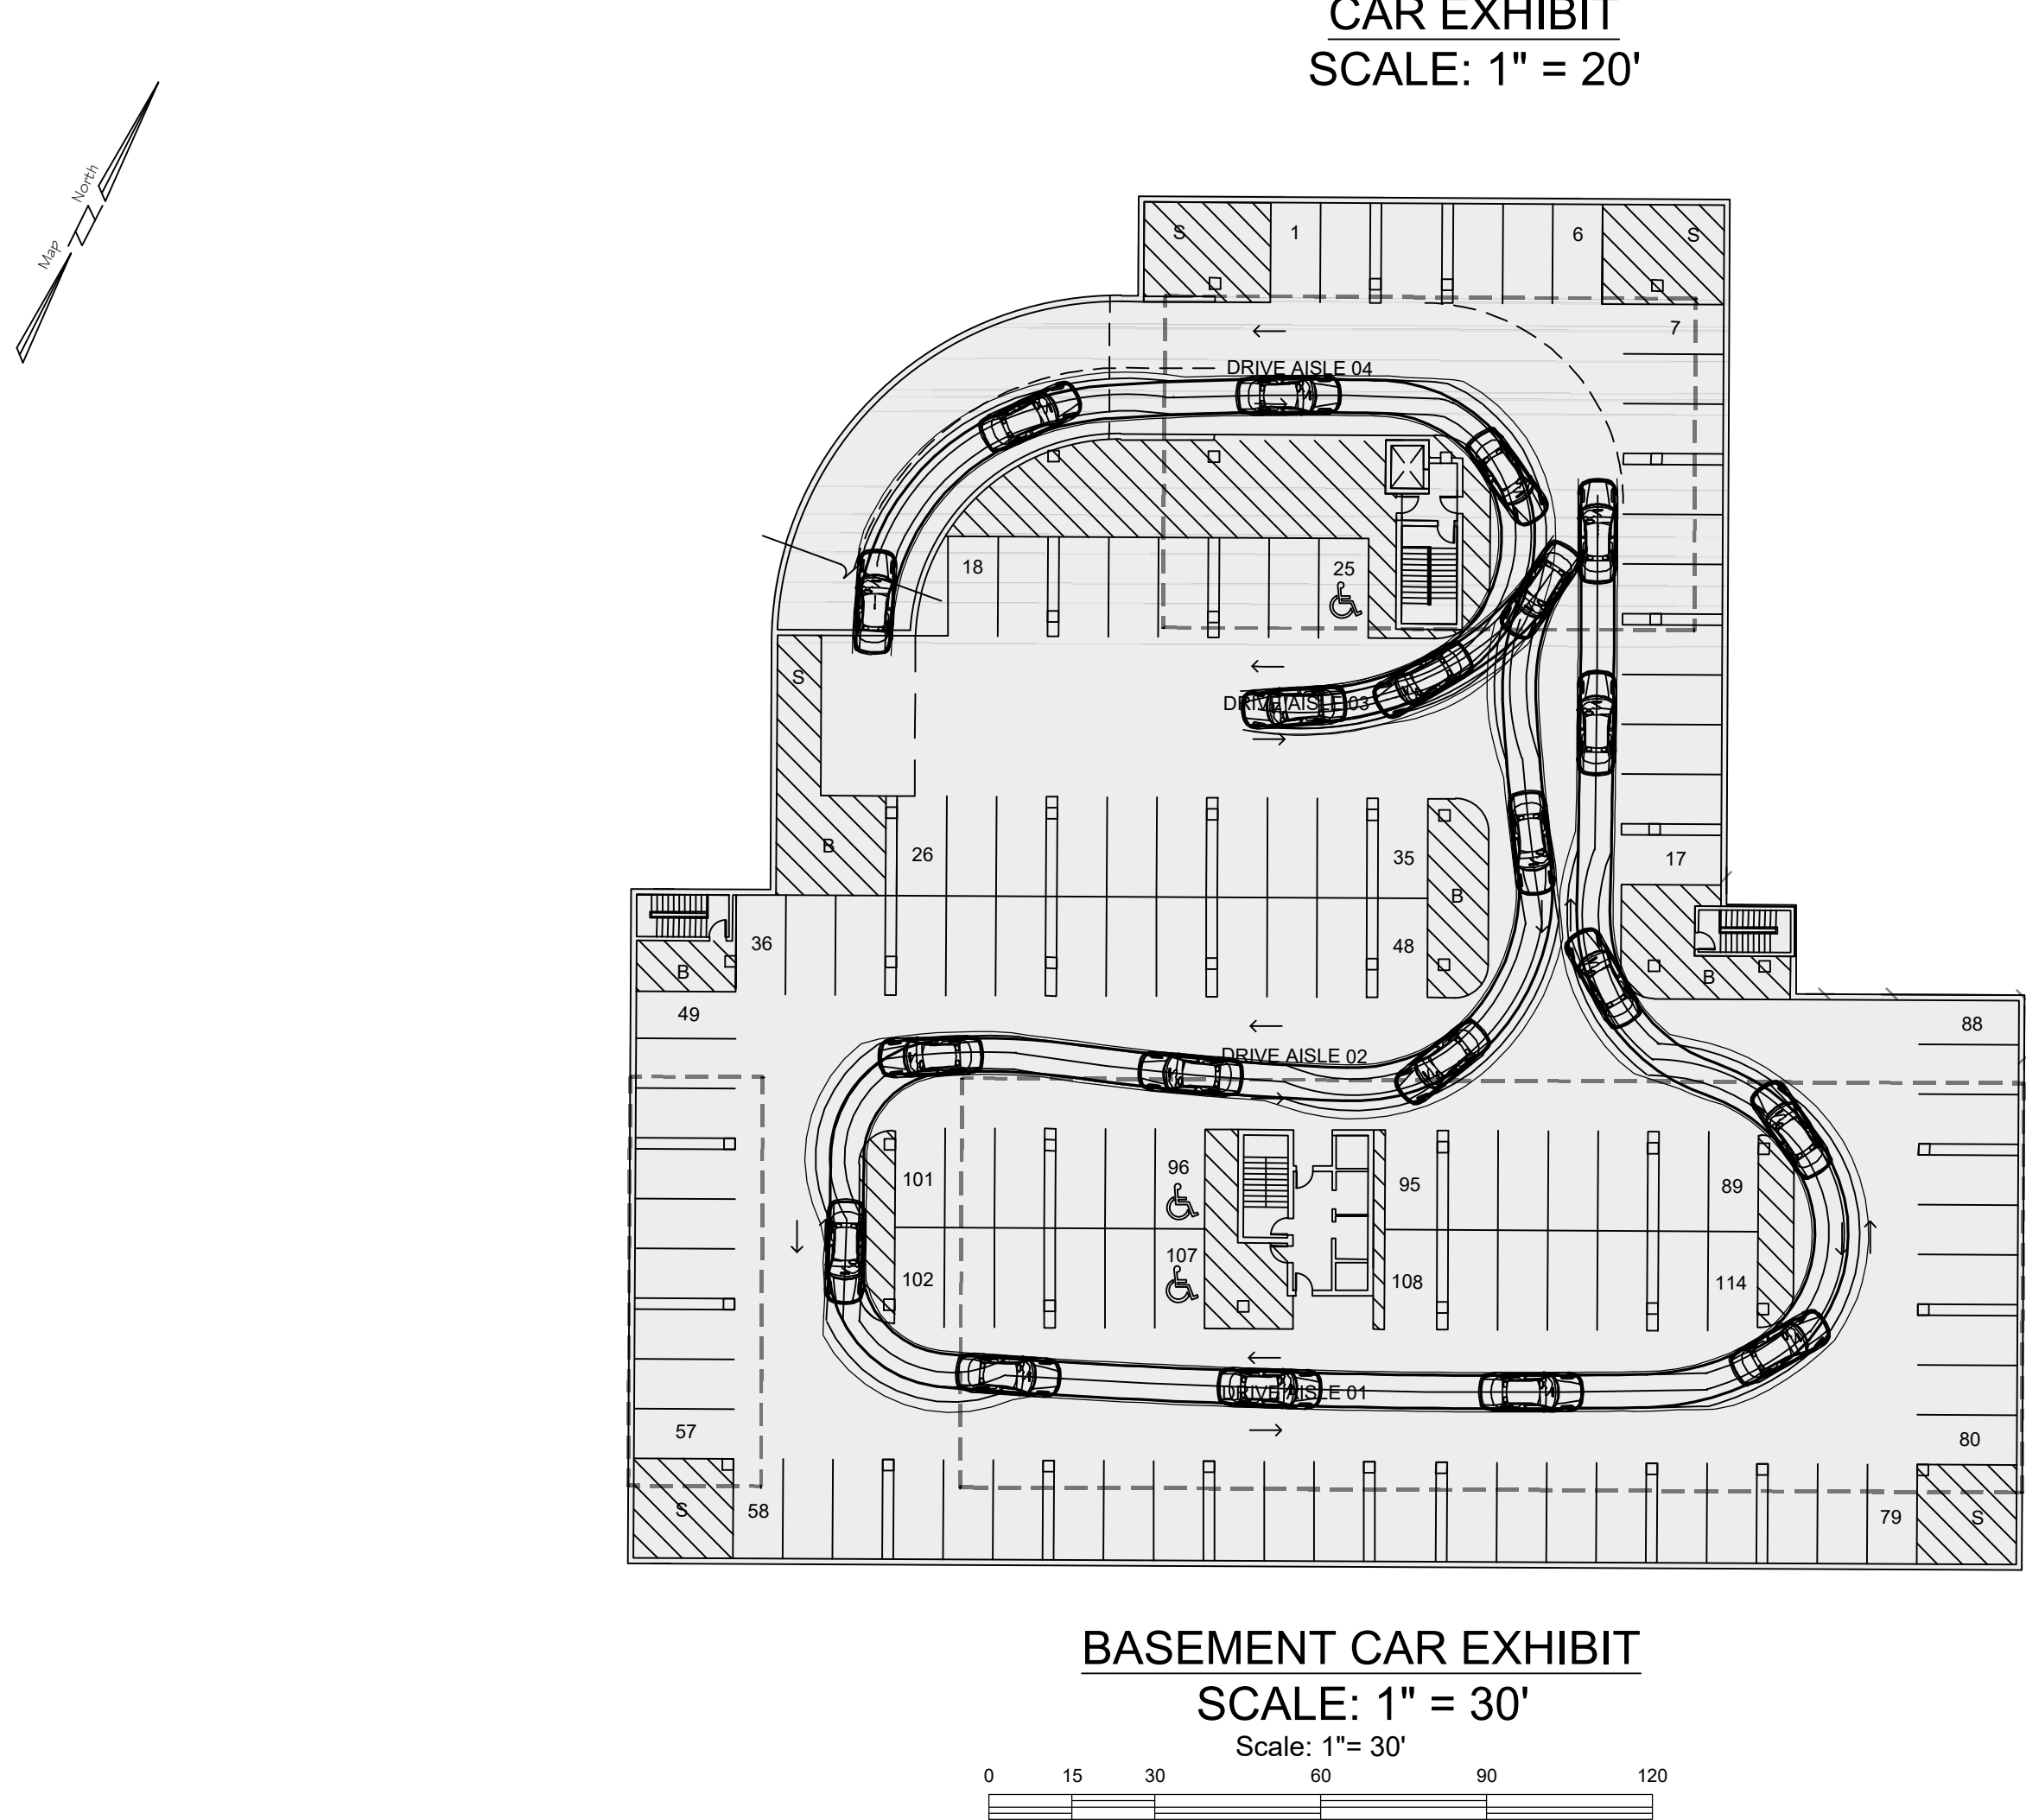
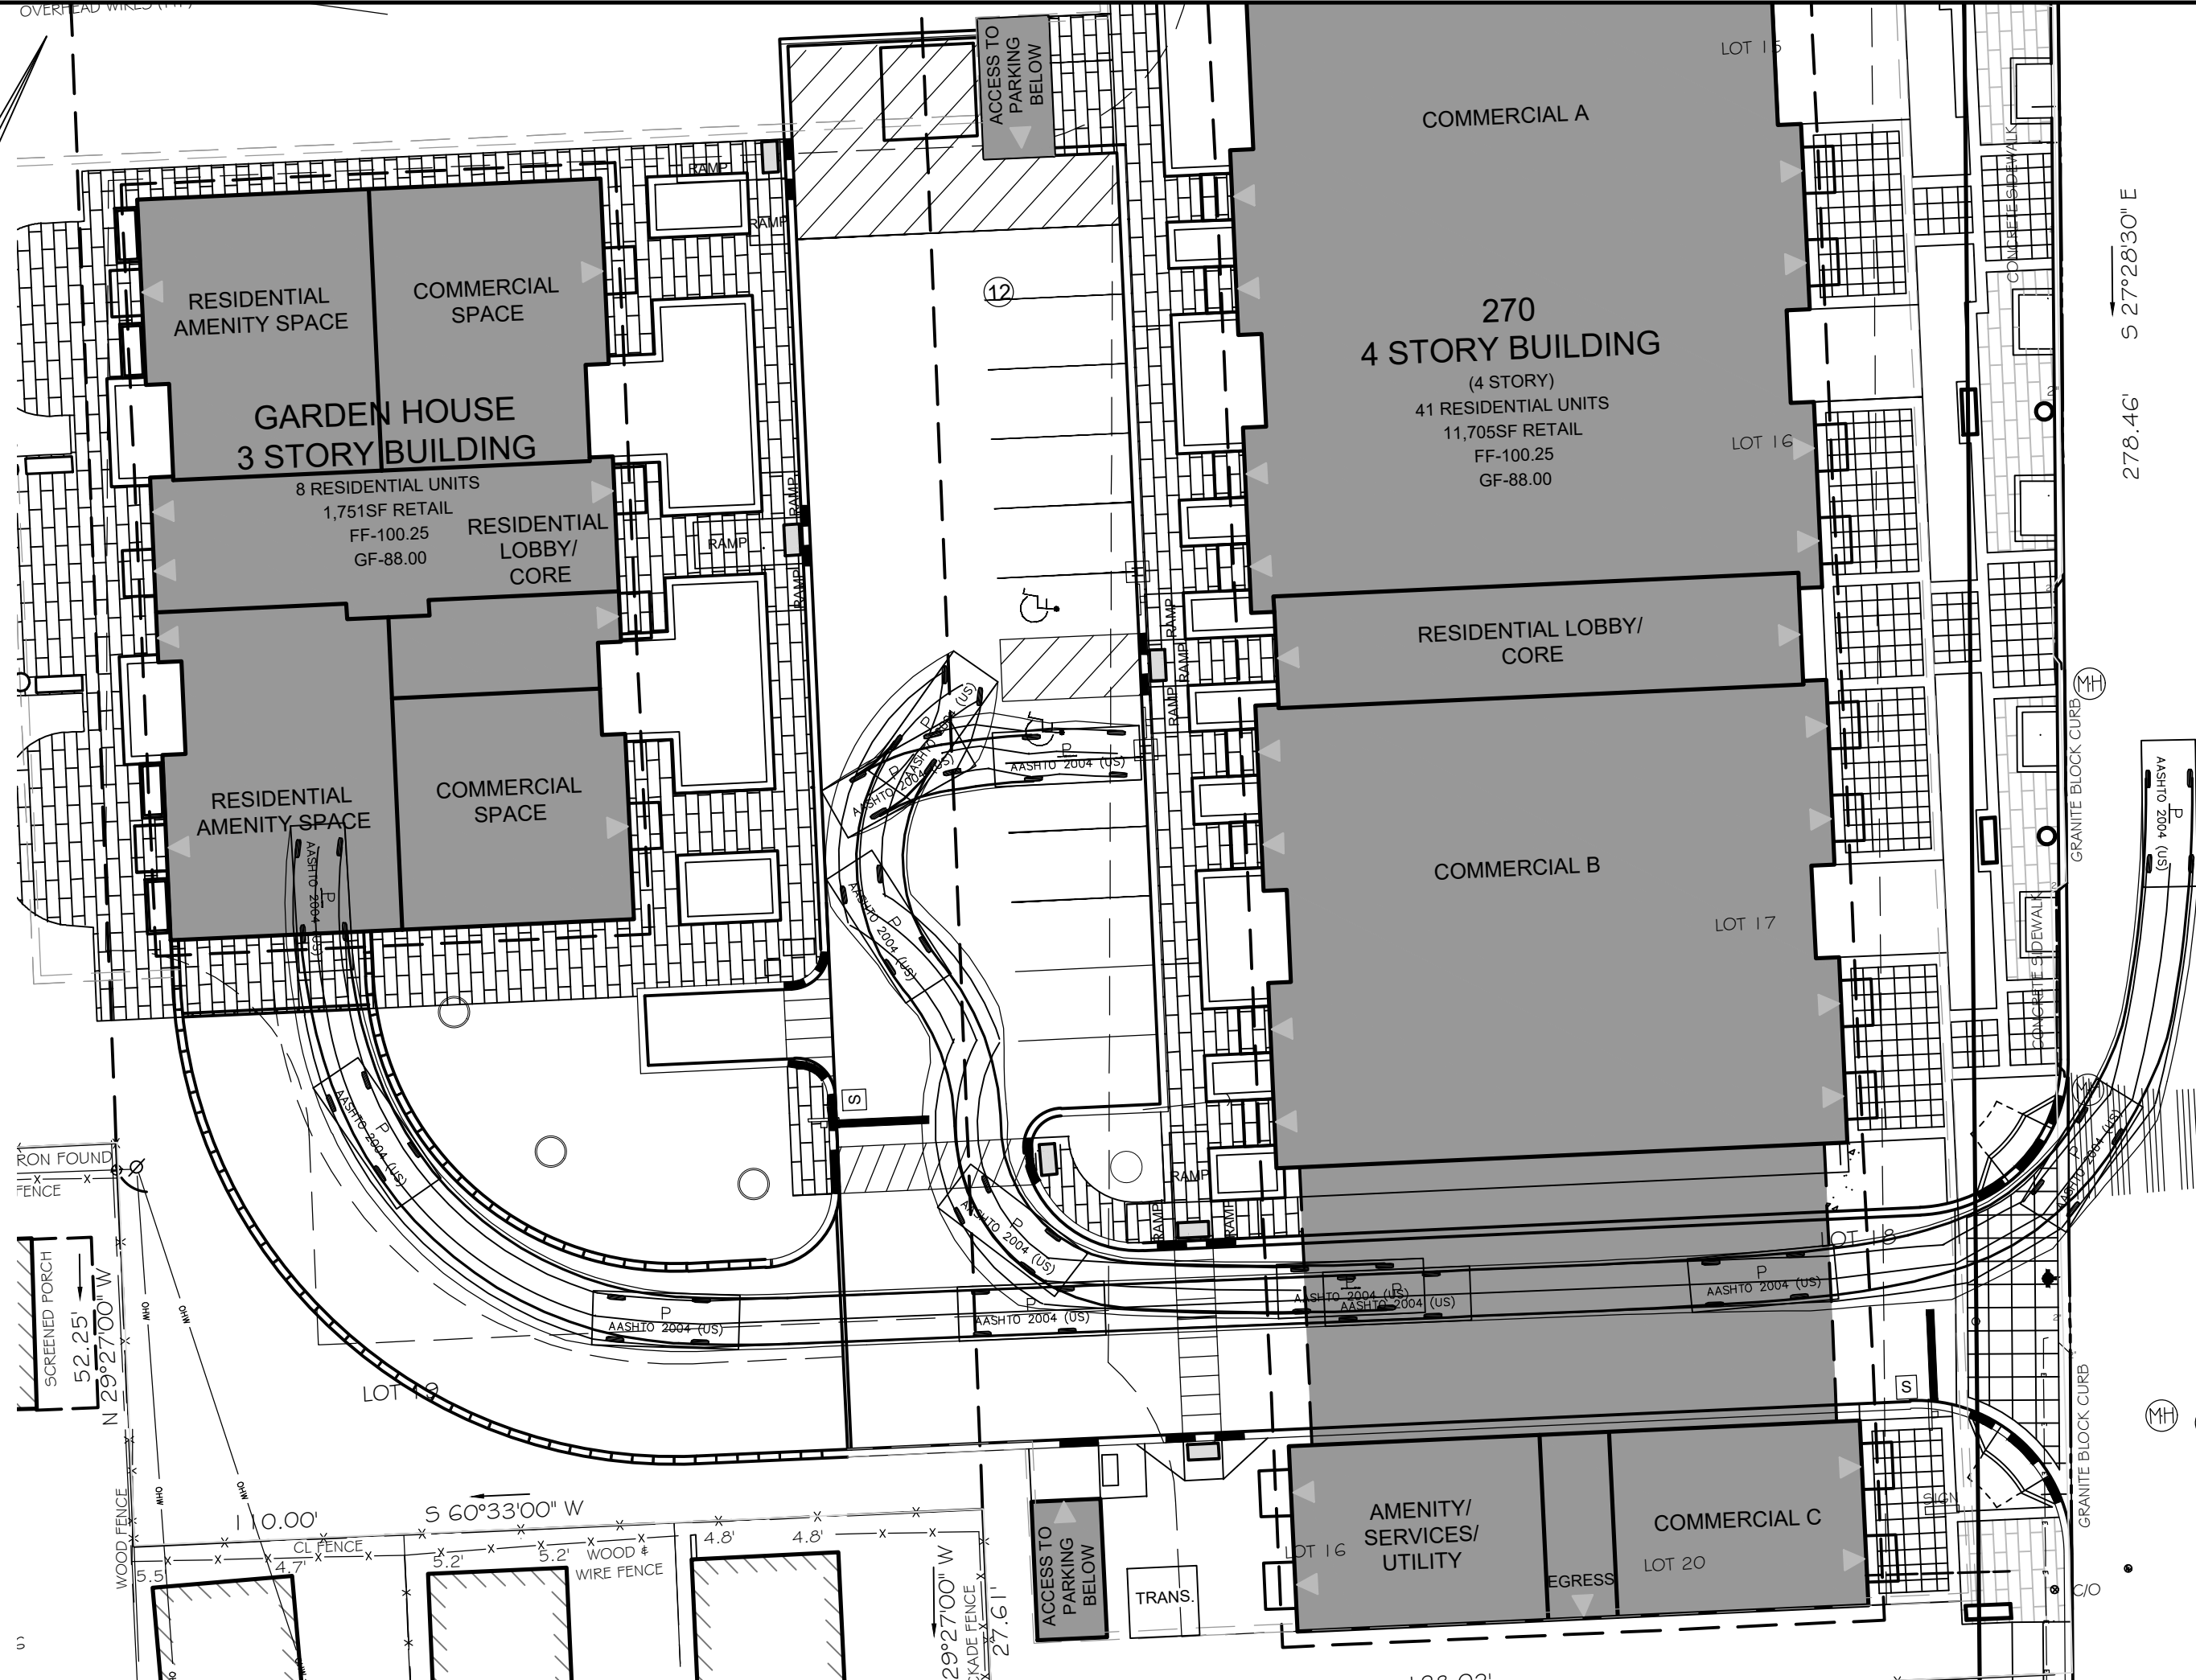
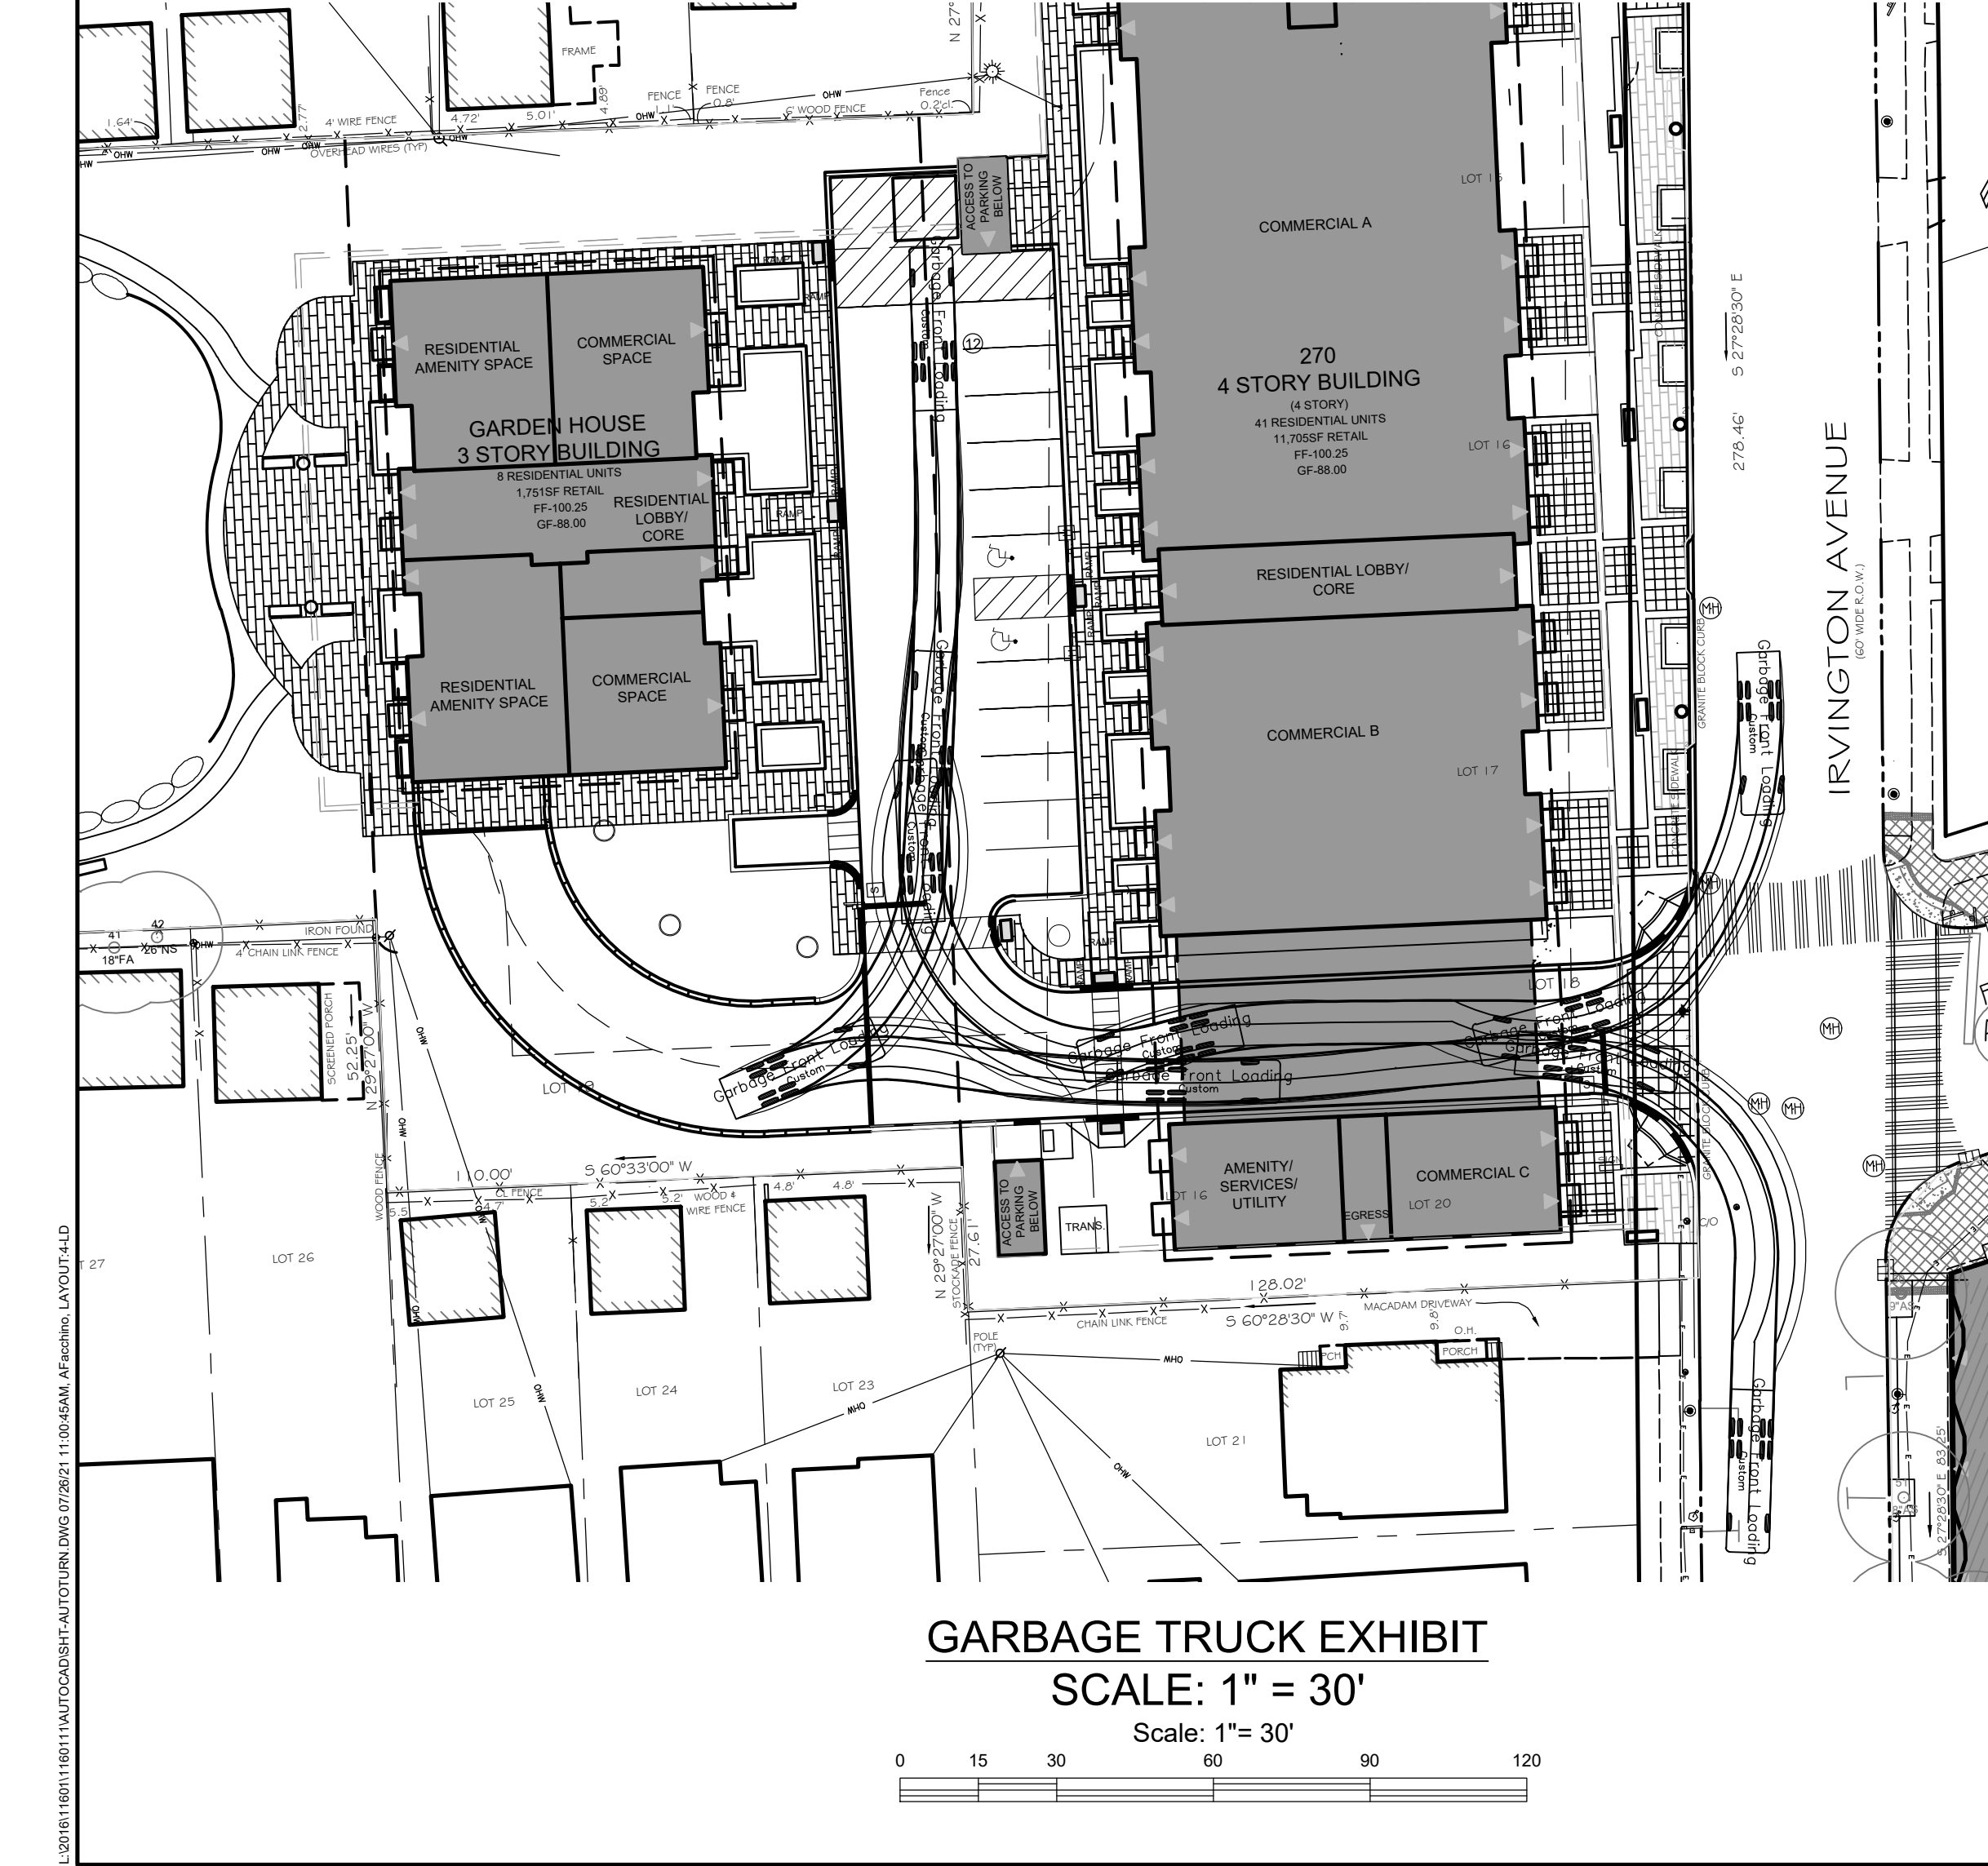


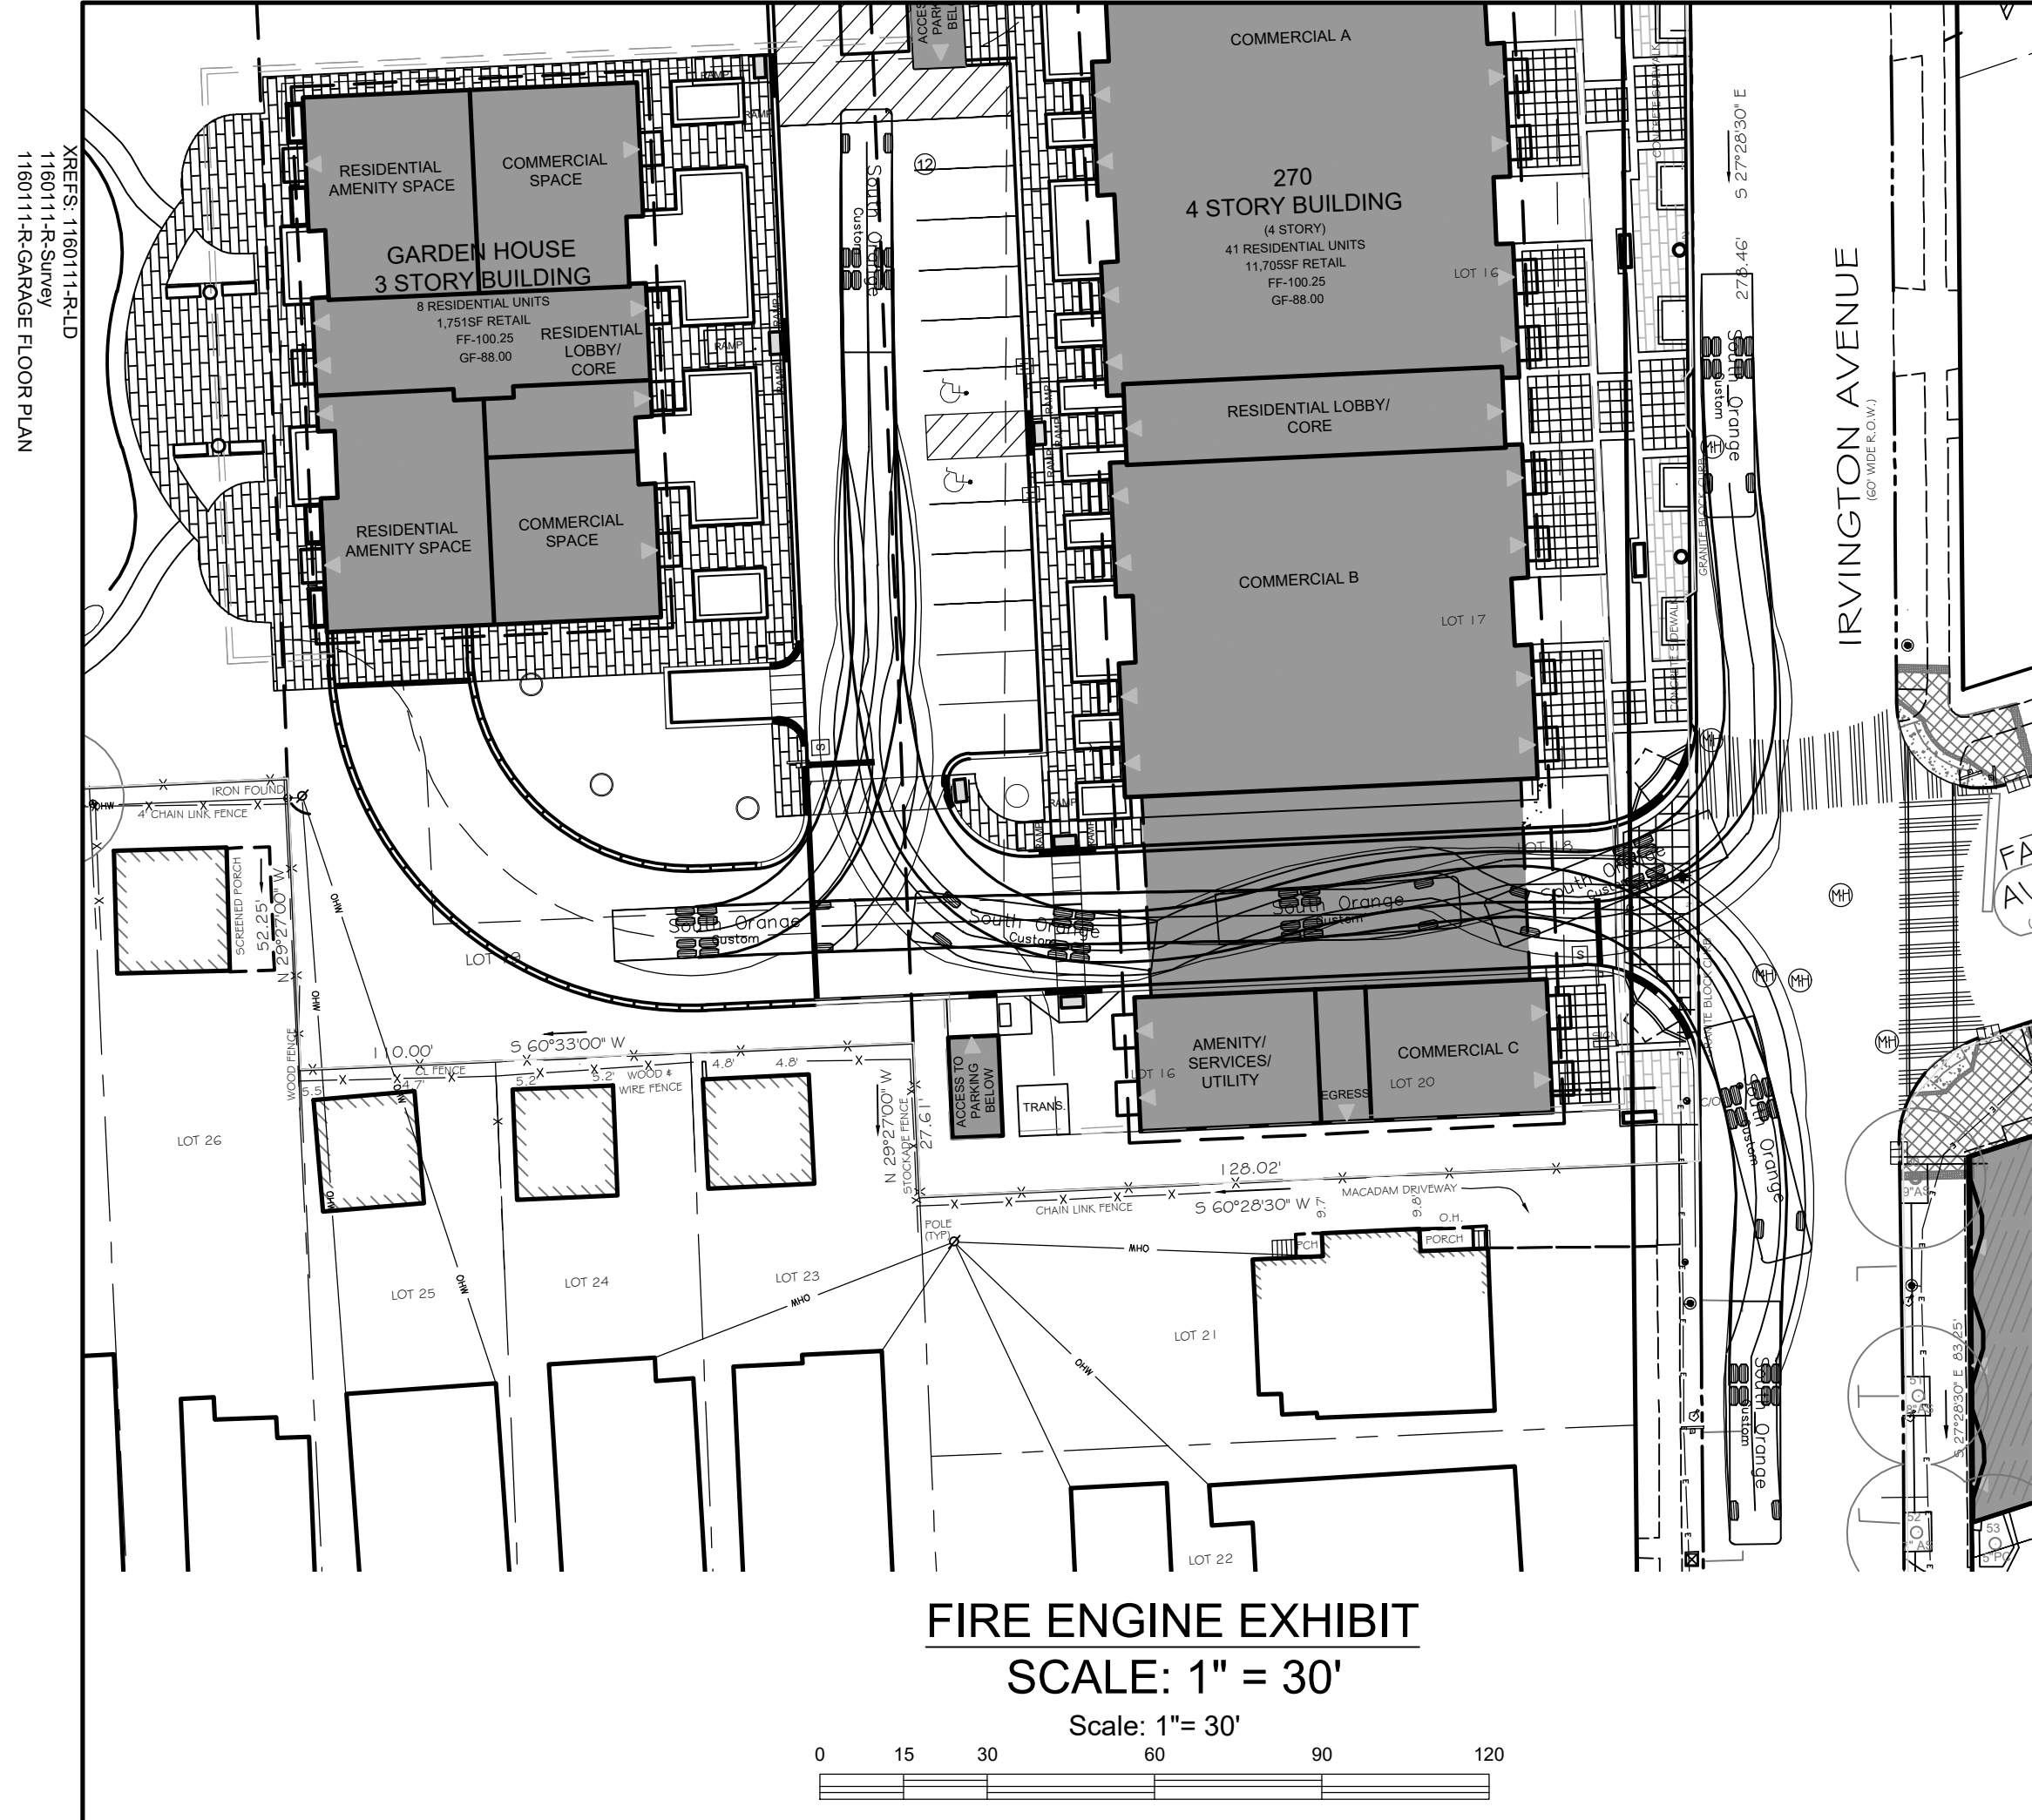

REVISIONS		
VEHICLE TURNING TEMPLATE EXHIBIT		
THE PEAKS AT SOUTH ORANGE VILLAGE BLOCK 2102, LOTS 14-20 BLOCK 2107, LOT 1		
TOWNSHIP OF SOUTH ORANGE VILLAGE ESSEX COUNTY, NJ		
C A S E Y &		
K E L L E R INCORPORATED		
LICENSED PROFESSIONAL CIVIL ENGINEERS LAND SURVEYORS PLANNERS		
258 Main Street, PO Box 191 Millburn, New Jersey 07041 973-379-3280 Fax: 973-379-7993		
MICHAEL T. LANZAFAMA		
DATE 07-29-2021 30024		
N/A	MTL	AF
REFERENCE	CHK. BY	DRAWN BY
N/A	N/A	DWG NO.
MAP NO.	FIELD BOOK	1
1160111	SCALE	
JOB NO.		