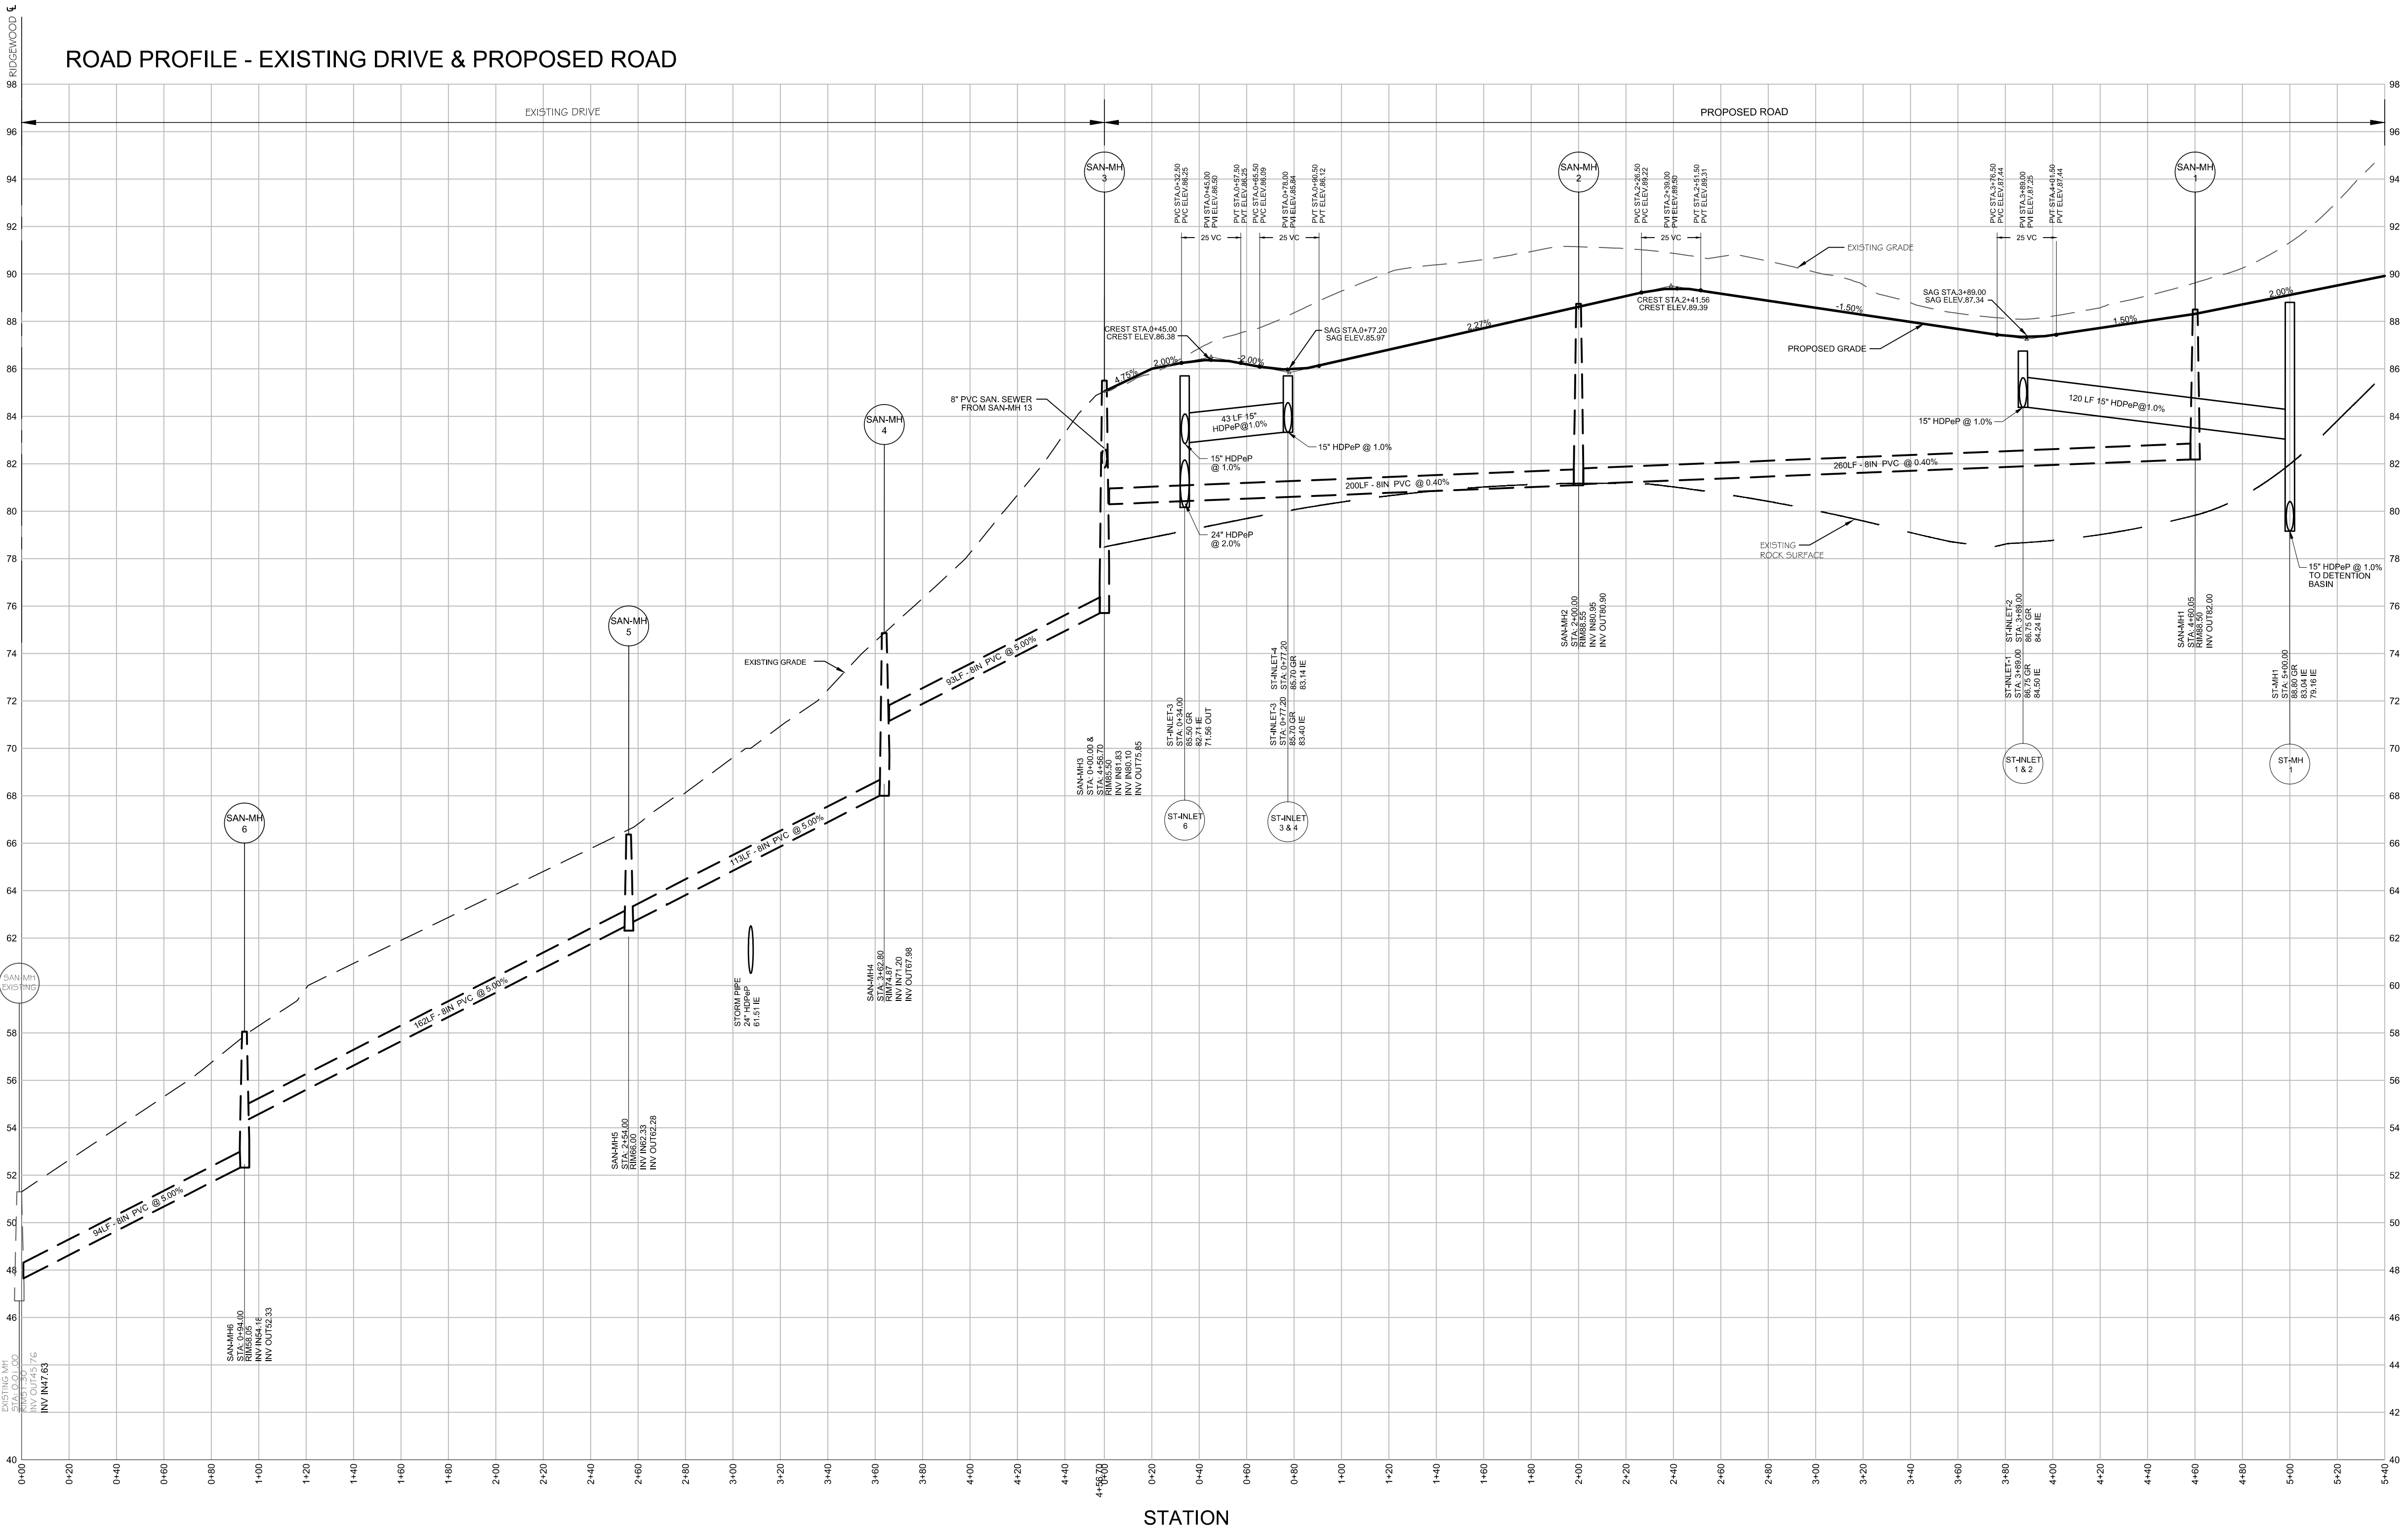



THE VILLAS AT
ORANGE LAWN

ROAD PROFILE

305 RIDGEWOOD ROAD NORTH
TAX LOT 6, BLOCK 1304

TOWNSHIP OF SOUTH ORANGE
ESSEX COUNTY, NJ

CASEY &

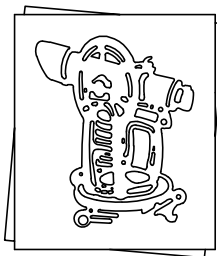

KELLER
INCORPORATED

NJ State Board of Professional Engineers & Land
Surveyors Certificate of Authorization # 24047985400

LICENSED PROFESSIONAL
CIVIL ENGINEERS
LAND SURVEYORS
PLANNERS

258 Main Street, PO Box 191
Millburn, New Jersey 07041
973-379-3280 Fax: 973-379-7993

MICHAEL T. LANZAFAMA

Michael Lanzafama
New Jersey Professional Engineer License No. 30094
New Jersey Professional Planner License No. 03003

DATE 09-08-2016

REVISIONS

REFERENCE	MTL CHK. BY	PM DRAWN BY
2052 MAP NO.	CAD FIELD BOOK	DWG. NO.
1140108 JOB NO.	AS NOTED SCALE	12