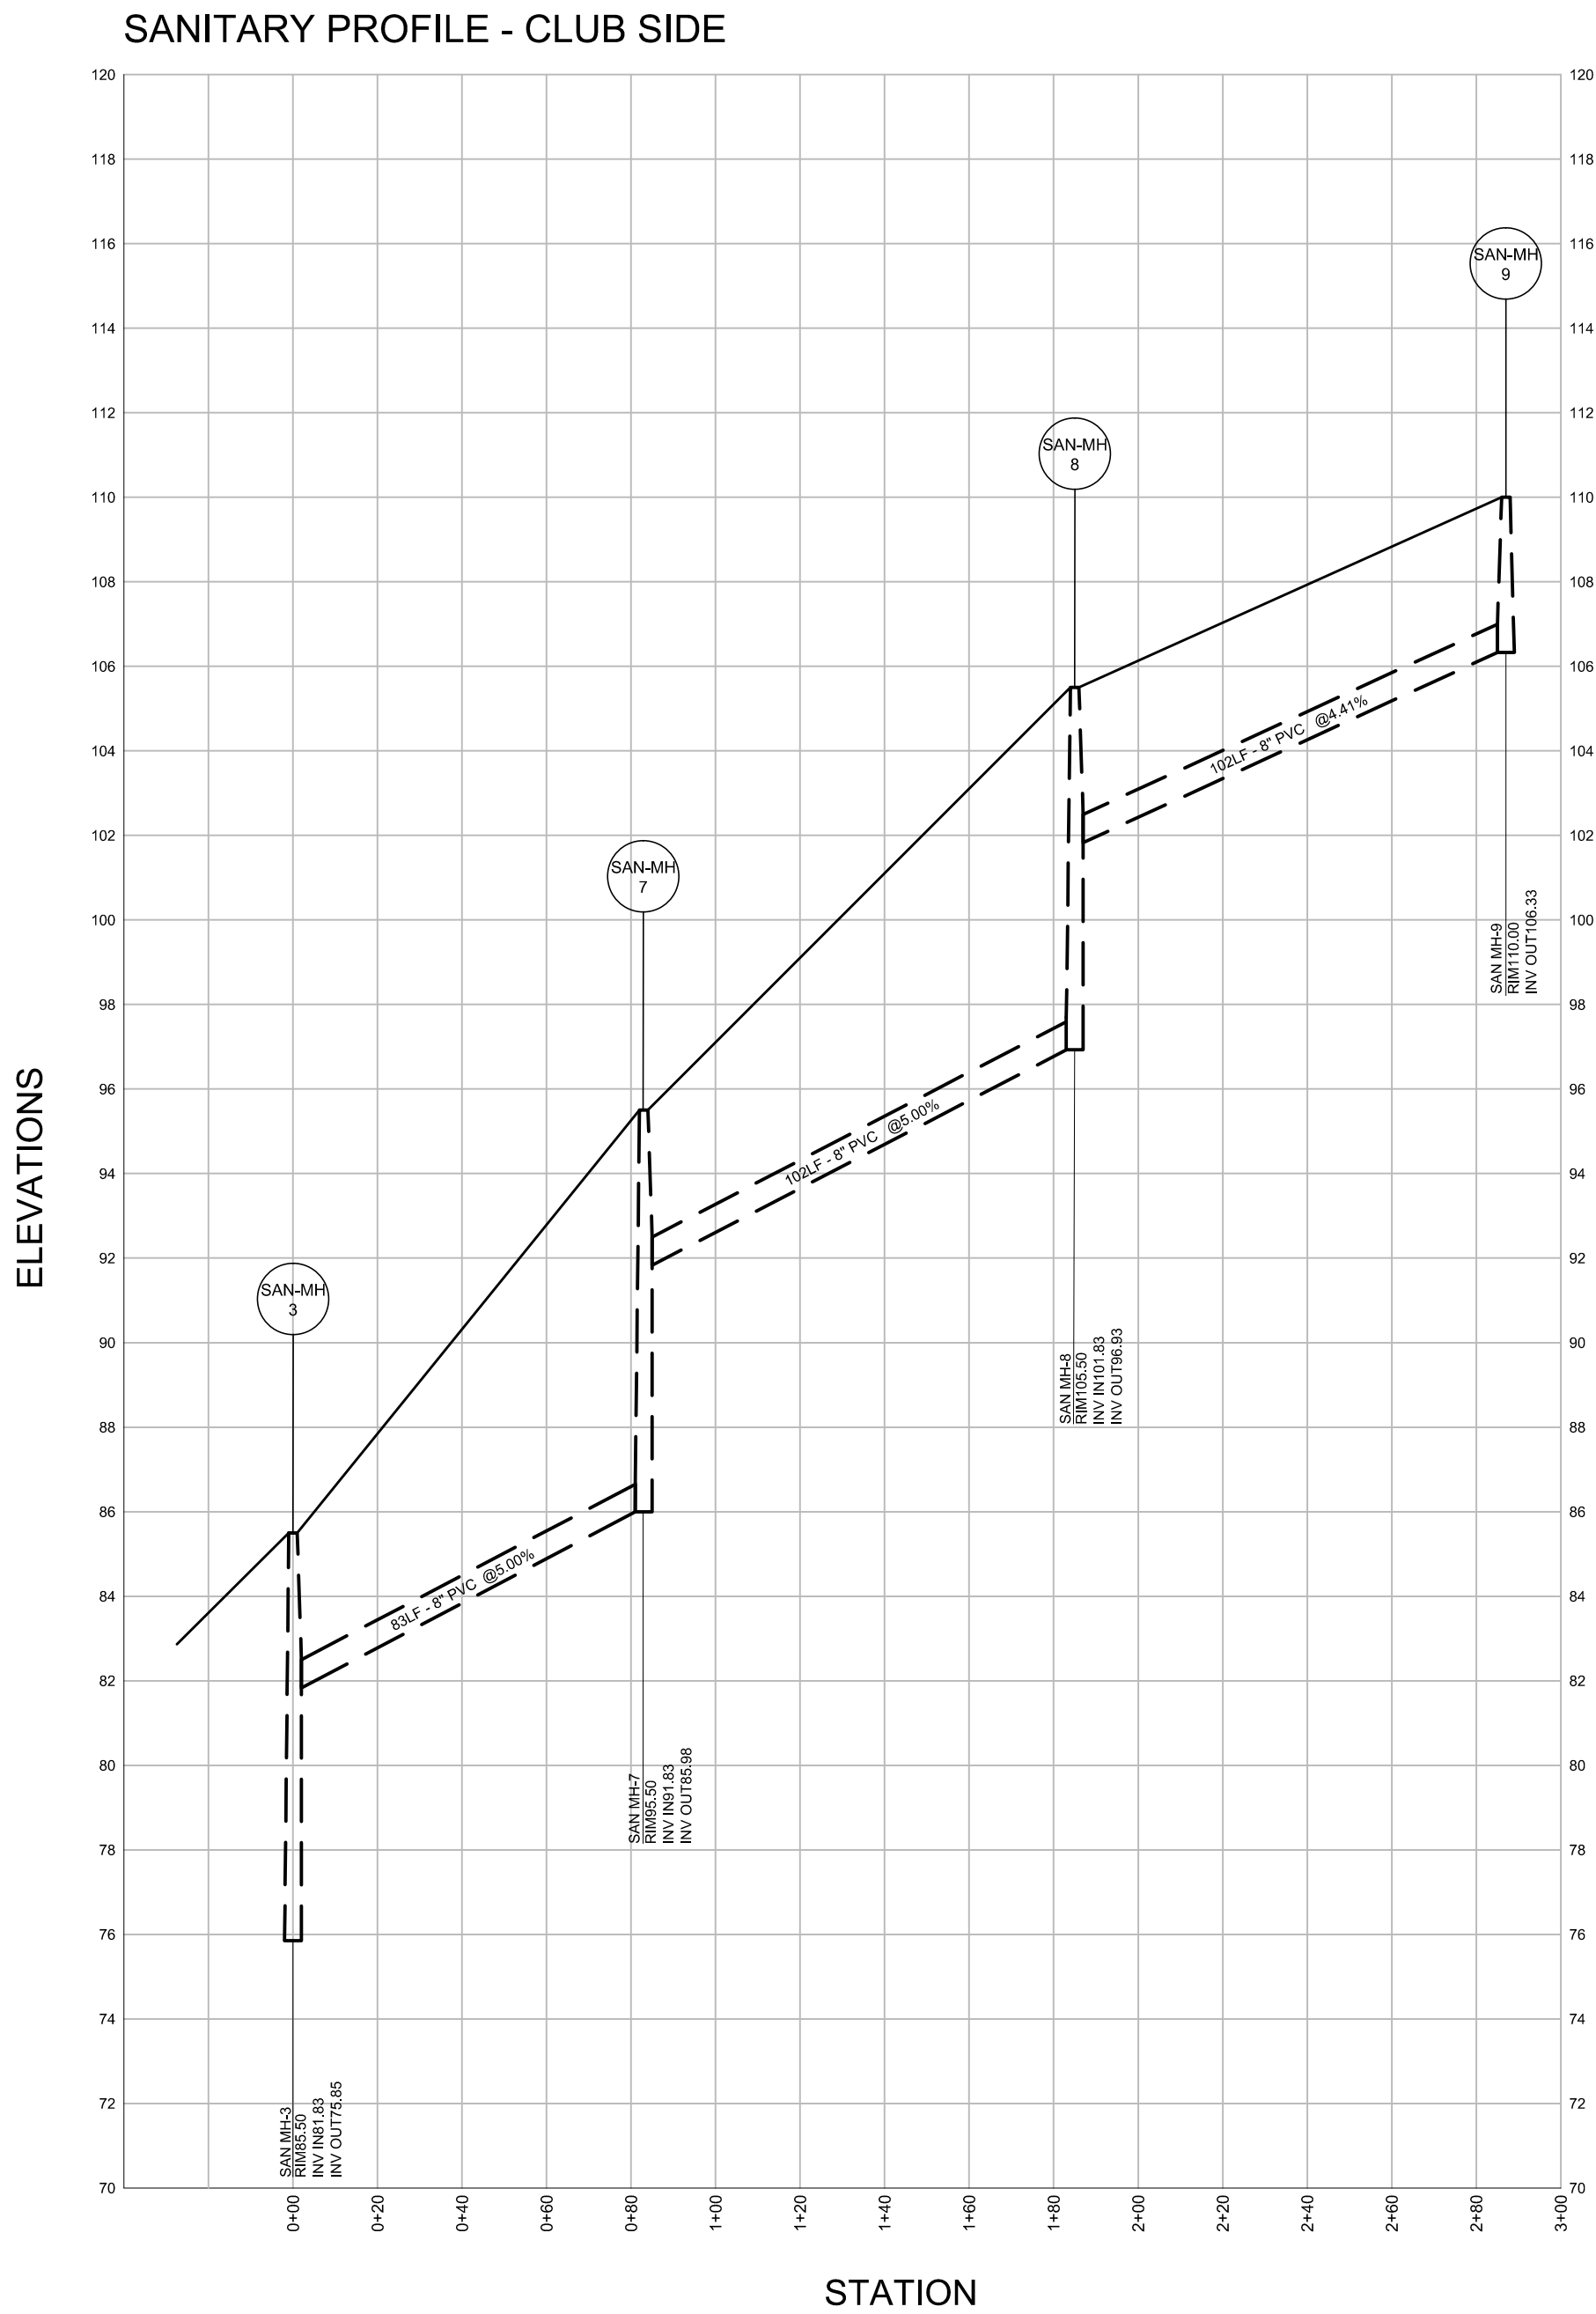


REVISIONS	


THE VILLAS AT
ORANGE LAWN

SANITARY SEWER
PROFILE

305 RIDGEWOOD ROAD NORTH
TAX LOT 6, BLOCK 1304

TOWNSHIP OF SOUTH ORANGE
ESSEX COUNTY, NJ

CASEY &

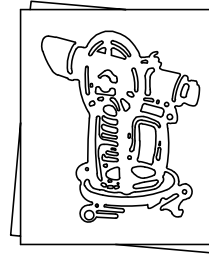

KELLER
INCORPORATED

NJ State Board of Professional Engineers & Land
Surveyors Certificate of Authorization # 240A27985-400

LICENSED PROFESSIONAL
CIVIL ENGINEERS
LAND SURVEYORS
PLANNERS

258 Main Street, PO Box 191
Millburn, New Jersey 07041
973-379-3280 Fax: 973-379-7993

MICHAEL T. LANZAFAMA



DATE 09-08-2016
30084

REFERENCE	MTL CHK. BY	PM DRAWN BY
2052 MAP NO.	CAD	DWG. NO.
1140108 JOB NO.	FIELD BOOK AS NOTED SCALE	13