




STORM - INLET 30 TO CULVERT

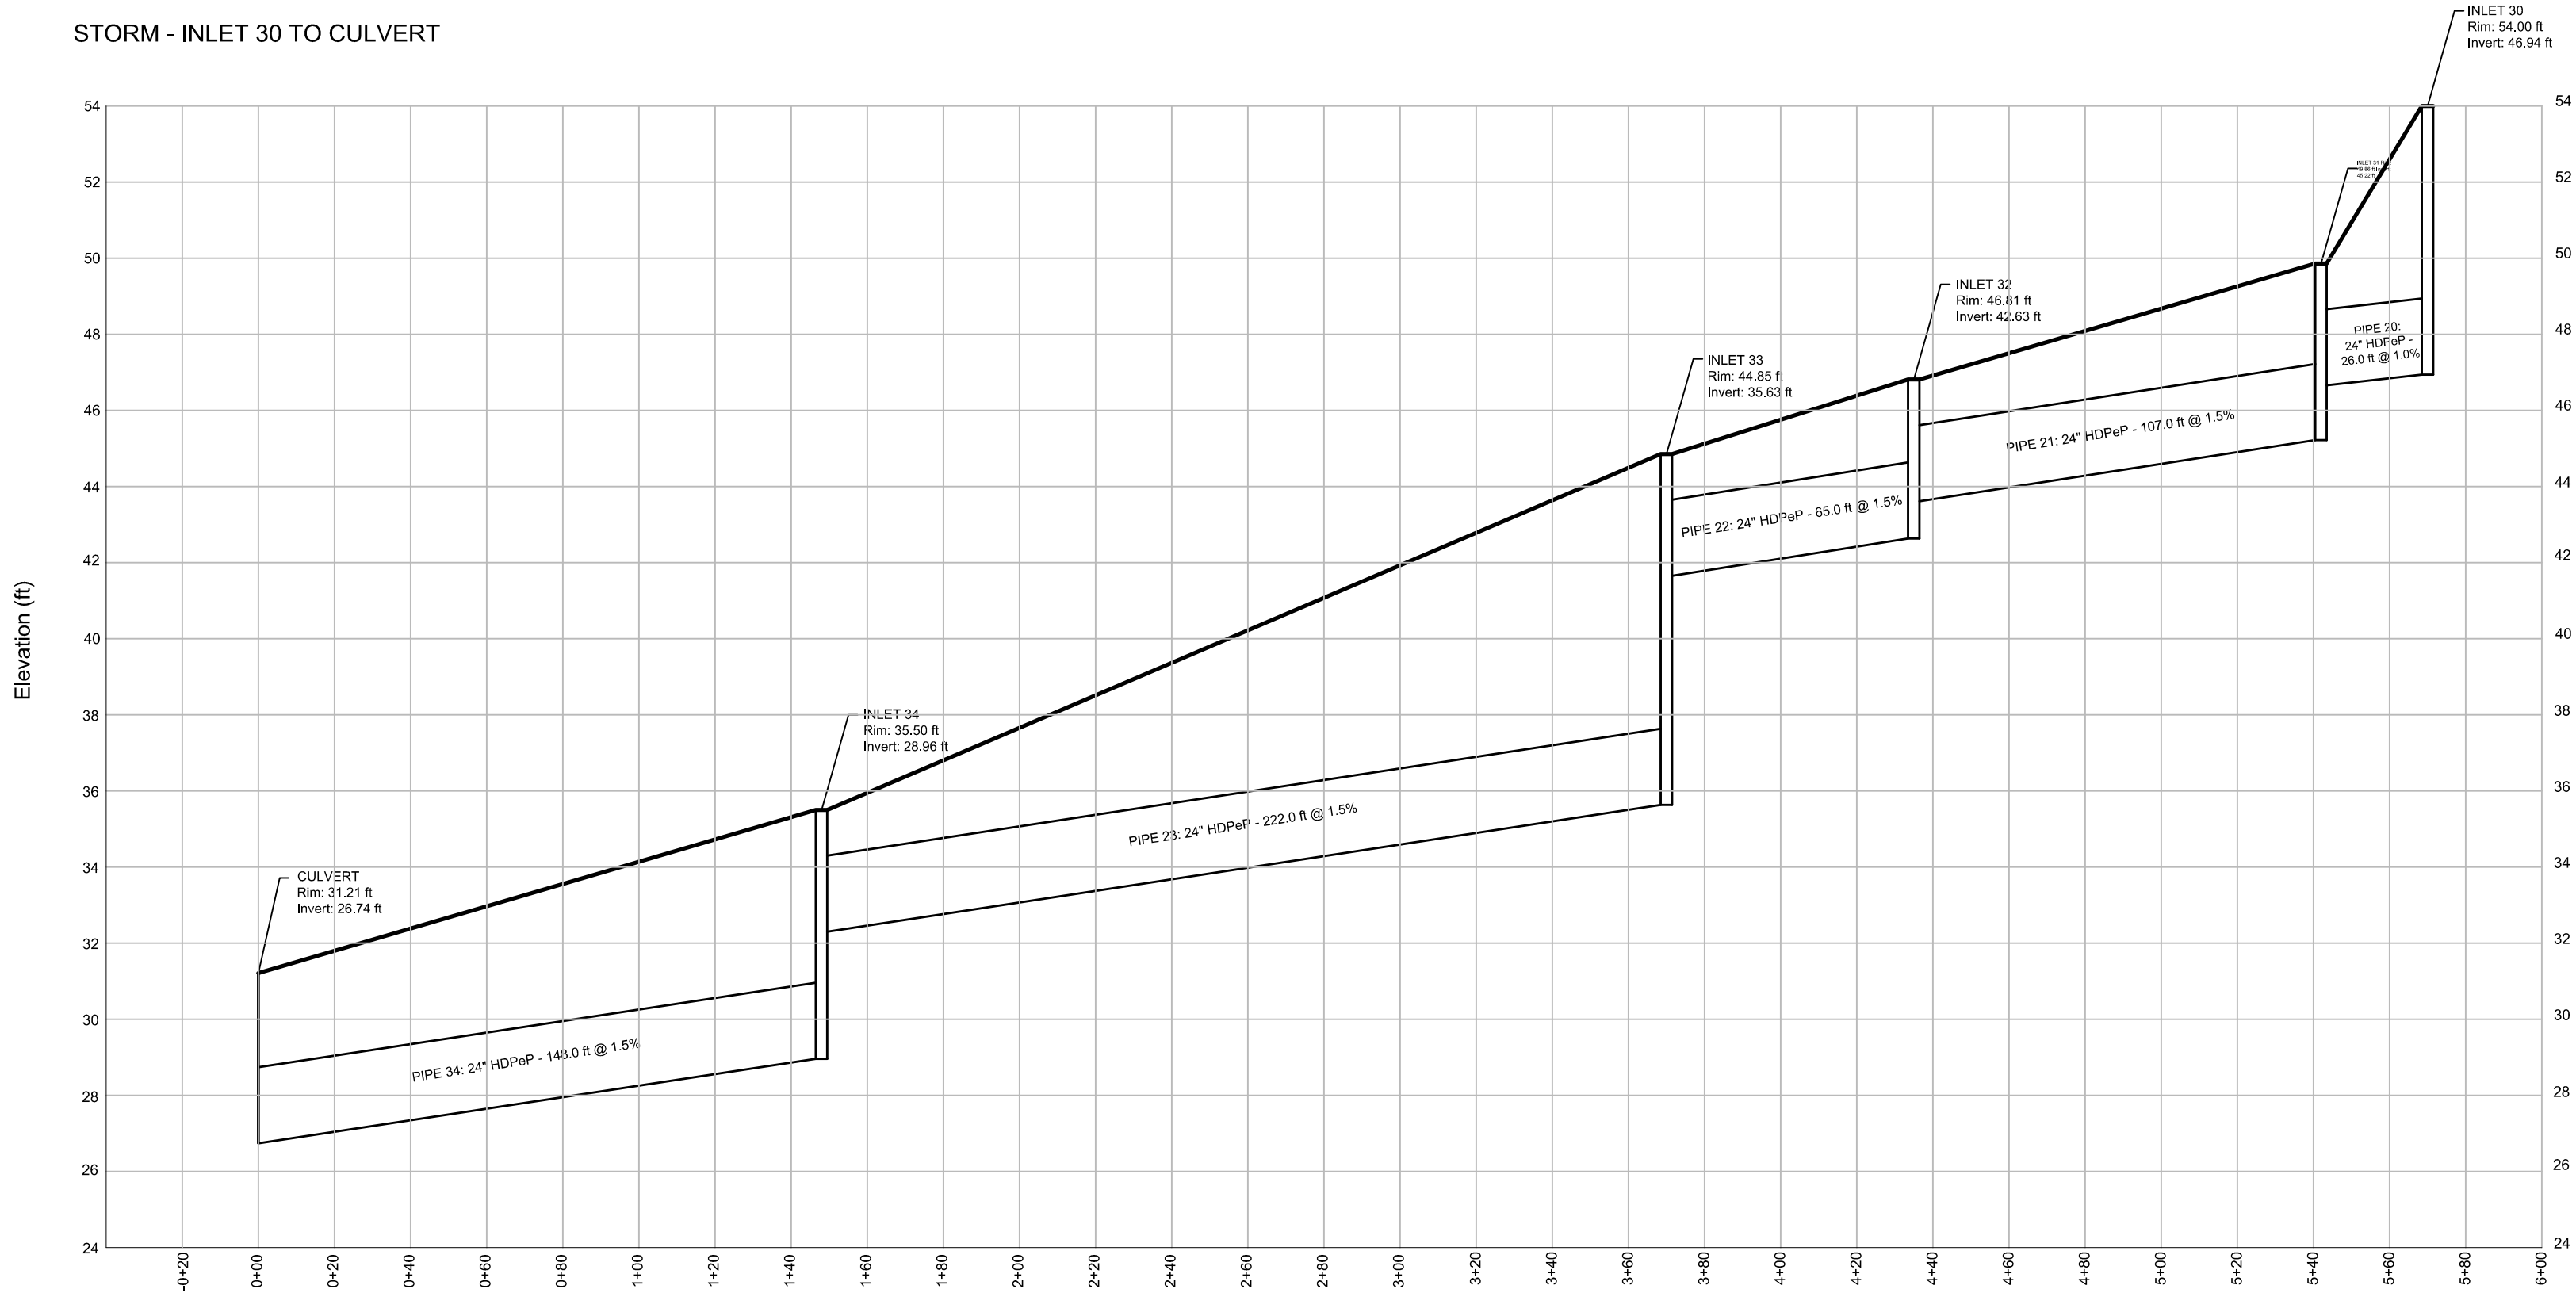


STORM - DISCHARGE
STRUCTURE TO HEADWALL 2

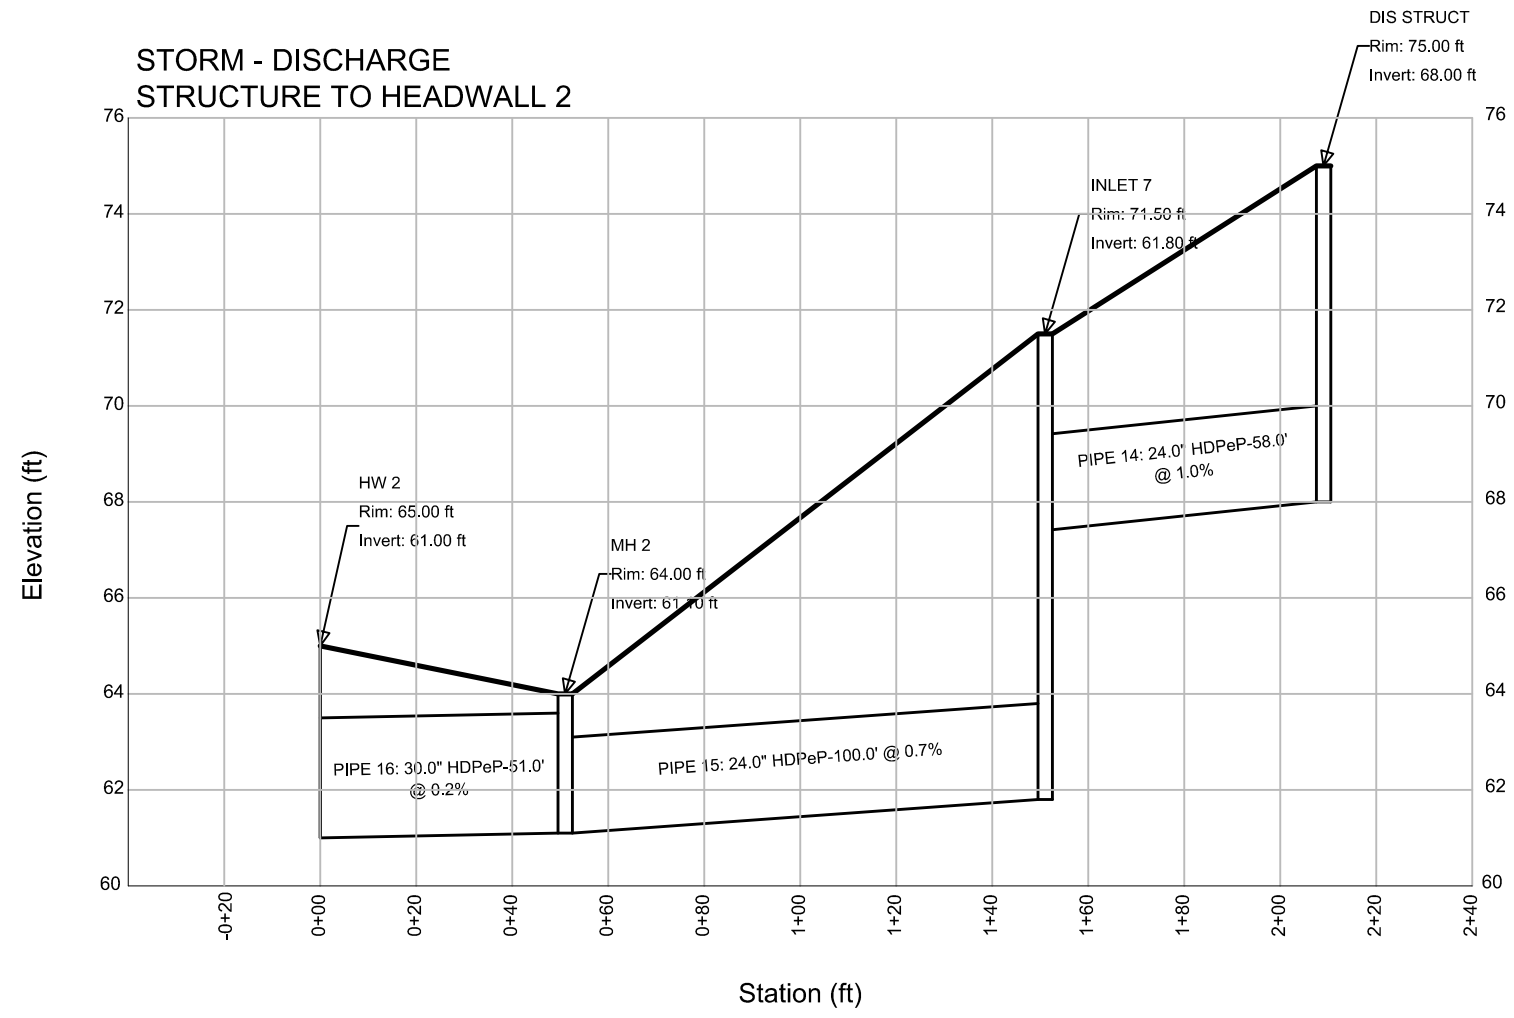


STORM - INLET 3a TO
DISCHARGE STRUCTURE

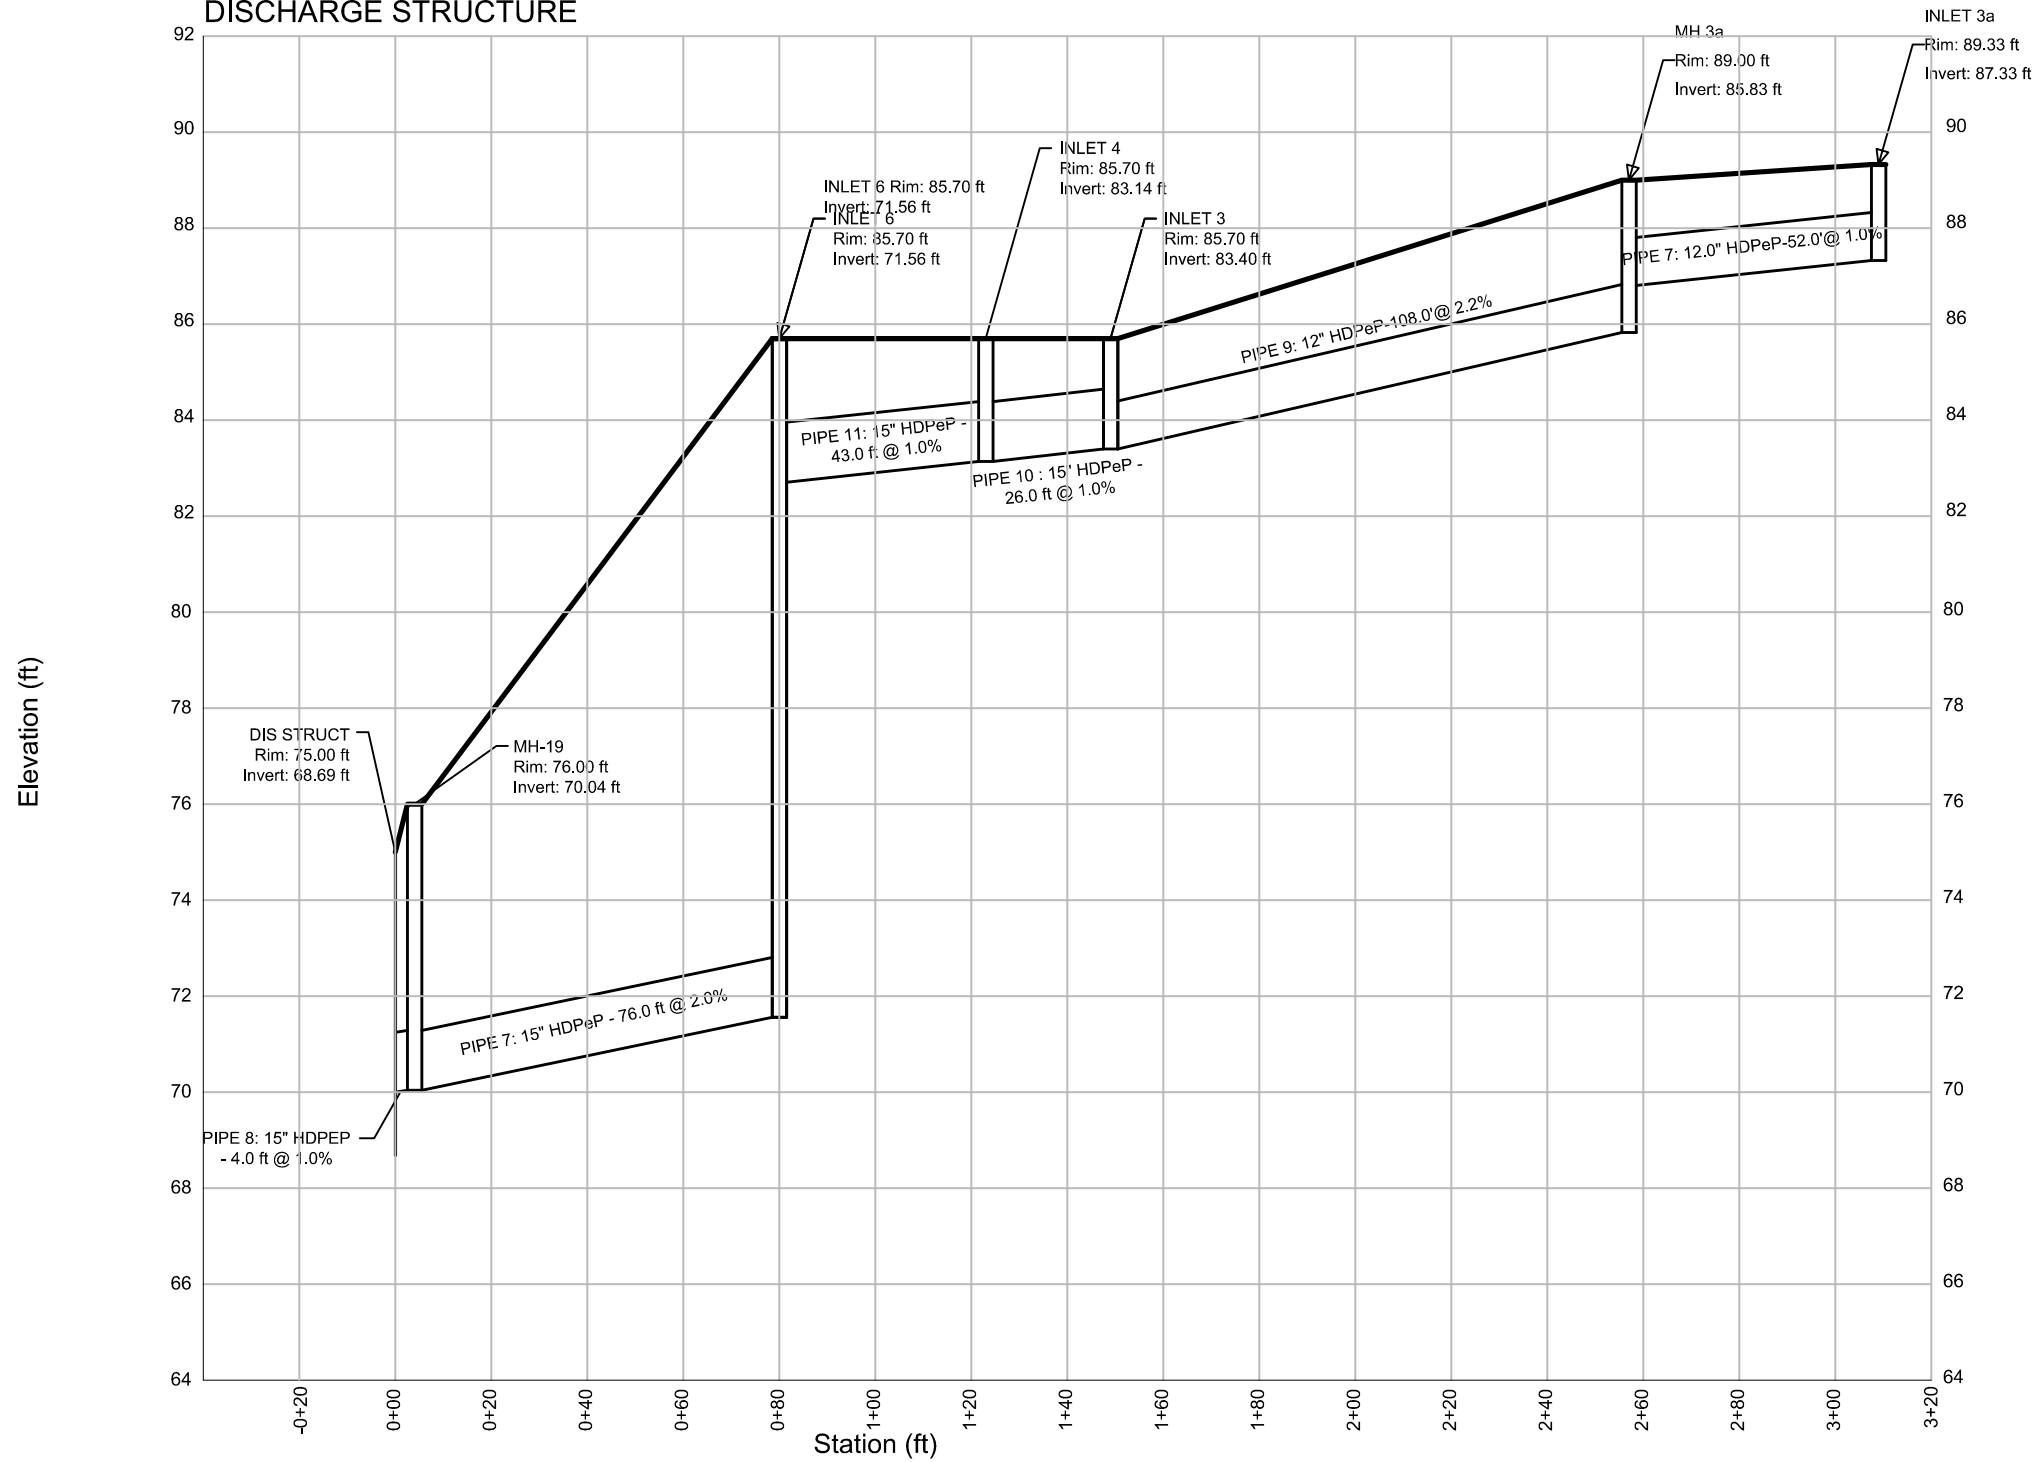



STORM -
INLET 1a TO HW1

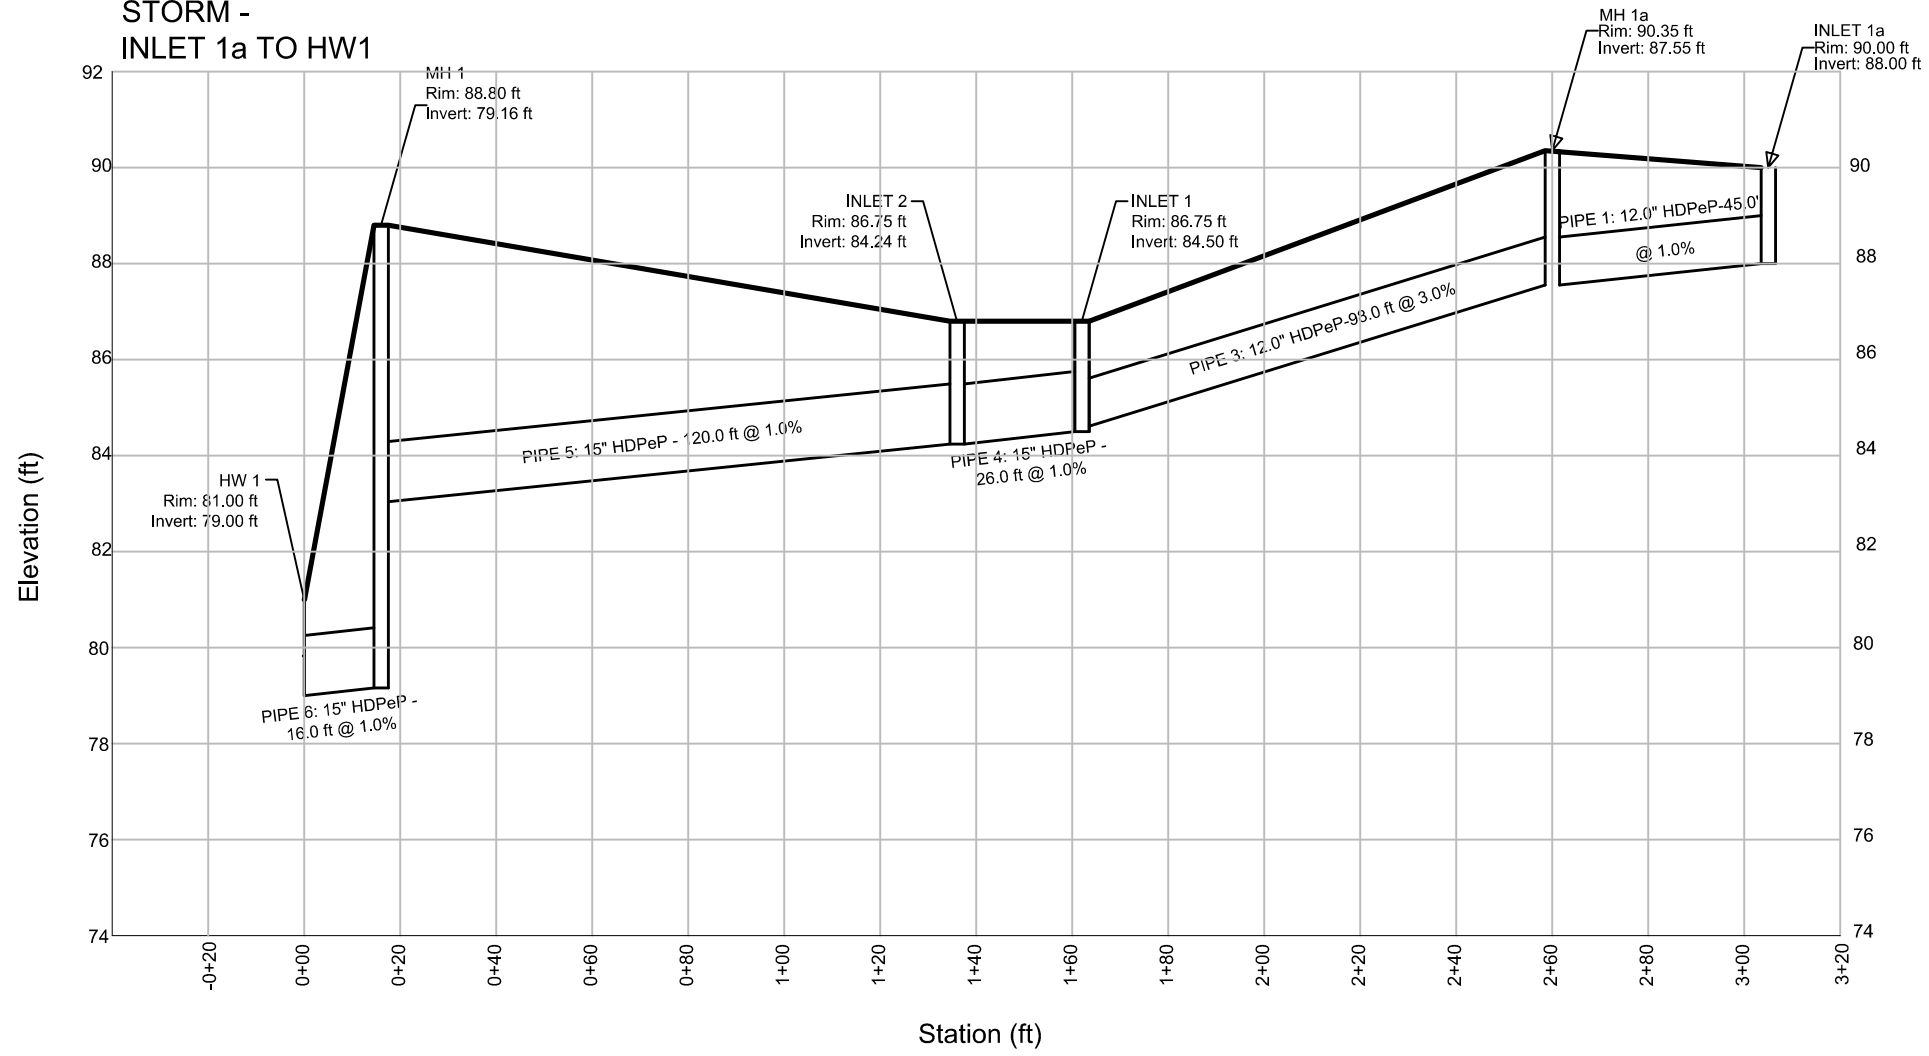

STORM - MH 1a TO INLET 1b

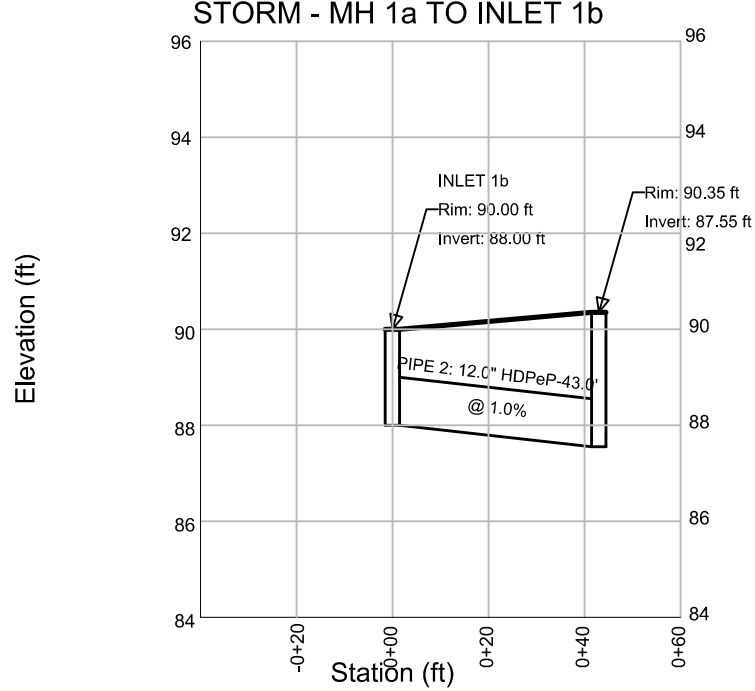

STORM - MH 3a
TO INLET 3b

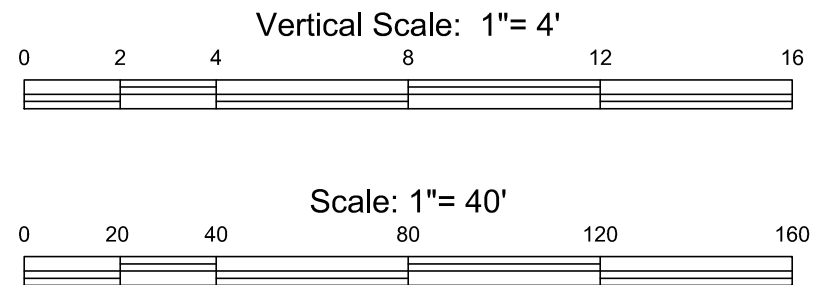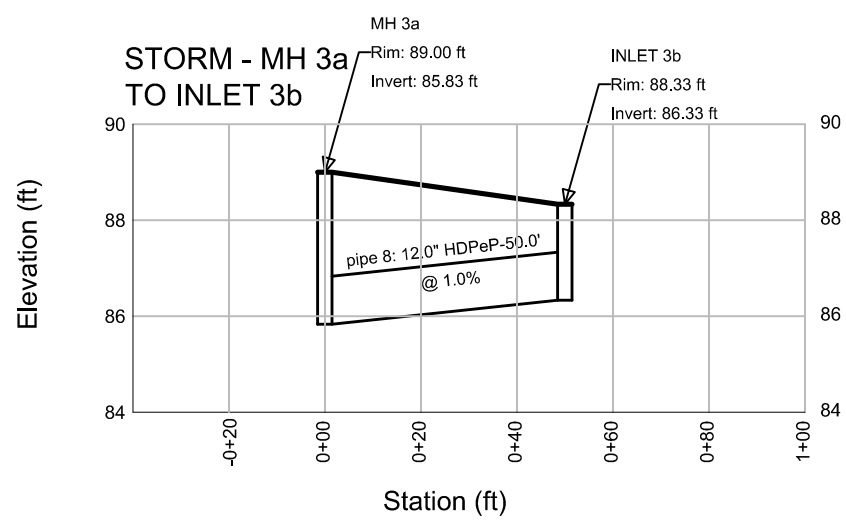

REVISIONS

NO.	DESCRIPTION	DATE
1	Reissue with No Revision	10-11-16


THE VILLAS AT
ORANGE LAWN

STORM SEWER
PROFILE

305 RIDGEWOOD ROAD NORTH
TAX LOT 6, BLOCK 1304

TOWNSHIP OF SOUTH ORANGE
ESSEX COUNTY, NJ

CASEY &

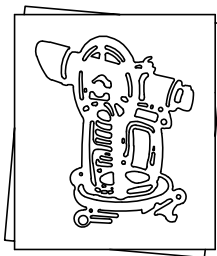

KELLER
INCORPORATED

NJ State Board of Professional Engineers & Land
Surveyors Certificate of Authorization # 24047985-400

LICENSED PROFESSIONAL
CIVIL ENGINEERS
LAND SURVEYORS
PLANNERS

258 Main Street, PO Box 191
Millburn, New Jersey 07041

973-379-3280 Fax: 973-379-7993

MICHAEL T. LANZAFAMA

Michael Lanzafama
New Jersey Professional Engineer License No. 00503
New Jersey Professional Planner License No. 00503

DATE 09-08-2016
30084

REFERENCE	MTL CHK. BY	PM DRAWN BY
2052 MAP NO.	CAD FIELD BOOK	DWG. NO.
1140108 JOB NO.	AS NOTED SCALE	14