
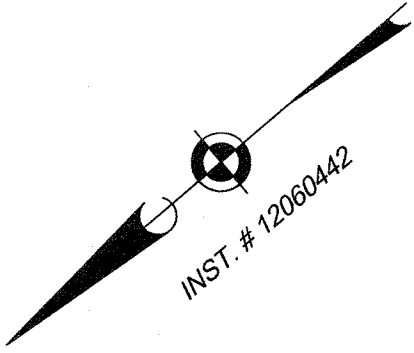


DISCUSSION TOPIC:
CONC. FROM SUBJECT LOT 40
CROSSES ONTO ADJ. LOT 40.
ASPHALT DRIVEWAY FROM ADJ. LOT
8 CROSSES ONTO SUBJECT LOT.

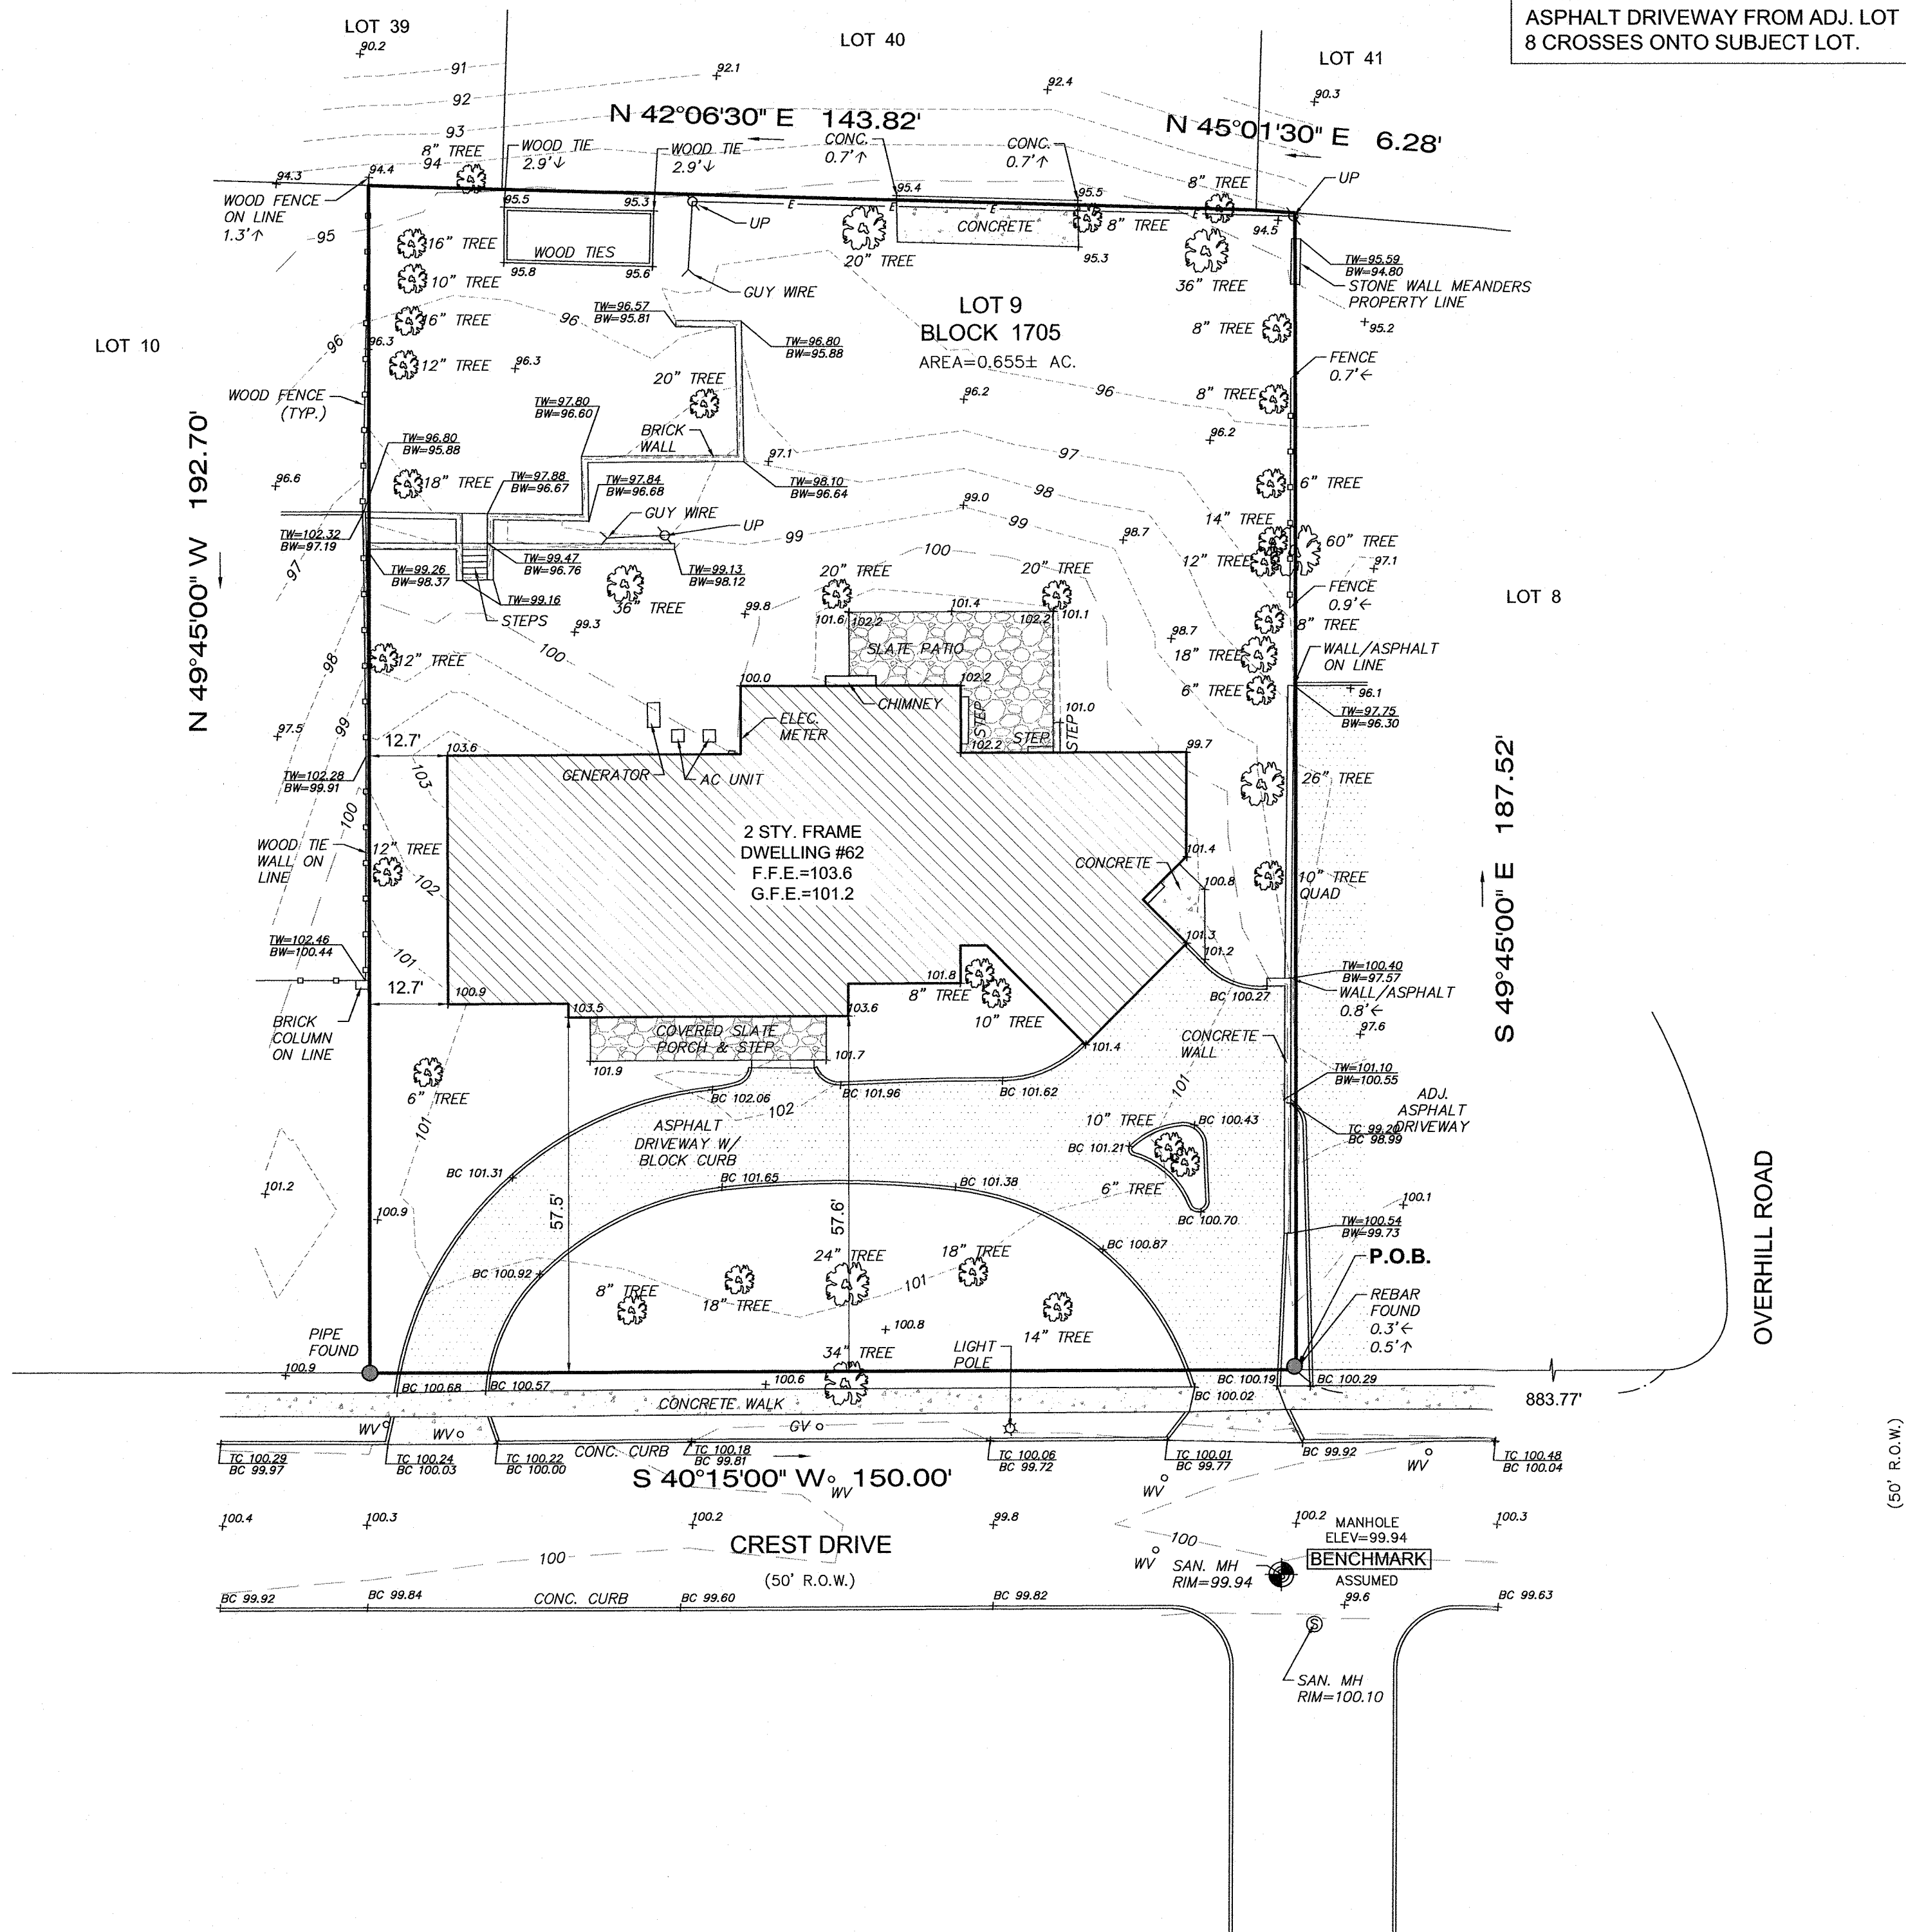

NOTE:
ALL ELEVATIONS ARE IN ASSUMED DATUM

PREPARED FOR: JOSH RODRIGUEZ (HARMONY DESIGN GROUP)

IMPORTANT NOTES, PLEASE REVIEW:

- I DECLARE THAT, TO THE BEST OF MY PROFESSIONAL KNOWLEDGE AND BELIEF, THIS MAP OR PLAN MADE ON 9/7/18 BY ME OR UNDER MY DIRECT SUPERVISION IS IN ACCORDANCE WITH THE RULES AND REGULATIONS PROMULGATED BY THE STATE BOARD OF PROFESSIONAL ENGINEERS AND LAND SURVEYORS.
- THIS SURVEY DOES NOT PURPORT TO IDENTIFY BELOW GROUND ENCROACHMENTS, UTILITIES, SERVICES LINES OR STRUCTURES, WETLANDS, OR RIPARIAN RIGHTS. NO ATTEMPT WAS MADE TO DETERMINE IF ANY PORTION OF THE PROPERTY IS CLAIMED BY THE STATE OF NEW JERSEY AS TIDELANDS, ENVIRONMENTALLY SENSITIVE AREAS, IF ANY ARE NOT LOCATED BY THIS SURVEY.
- OFFSET DIMENSIONS FROM STRUCTURES TO PROPERTY LINES SHOWN HEREON ARE NOT TO BE USED TO REESTABLISH PROPERTY LINES.
- THIS SURVEY IS SUBJECT TO CONDITIONS WHICH AN ACCURATE TITLE SEARCH MIGHT DISCLOSE, SUBJECT TO RESTRICTIONS AND EASEMENTS RECORDED AND/OR UNRECORDED.
- PROPERTY CORNERS HAVE NOT BEEN SET AS PER CONTRACTUAL AGREEMENT. (N.J.A.C. 13:40-5.10)

INST. # 12060442

CERTIFICATE OF AUTHORIZATION: 24GA28228800

MORGAN
engineering & surveying
www.morganengineeringllc.com

P.O. BOX 5232
TOMS RIVER, N.J. 08754
TEL: 732-270-9690
FAX: 732-270-9691

DAVID J. VON STEENBURG
PROFESSIONAL LAND SURVEYOR
N.J. LIC. No. 34500

BOUNDARY AND TOPOGRAPHIC SURVEY

LOT 9 BLOCK 1705

TOWNSHIP OF SOUTH ORANGE VILLAGE

COUNTY OF ESSEX NEW JERSEY

Scale: 1"=20'	Drawn By: DS	Date: 9/7/18	JOB # E18-00337	CAD File # TOPO	Sheet # 1 OF 1
---------------	--------------	--------------	-----------------	-----------------	----------------